




FINAL LAYOUT

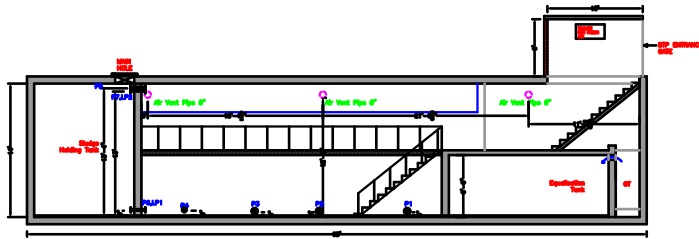


SECTION-BB

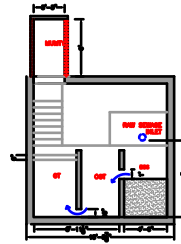


SECTION-CC

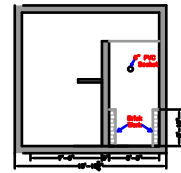


SECTION-DD

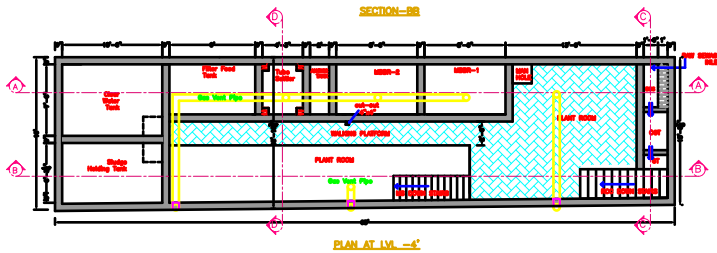


PLAN AT LVL. -4'

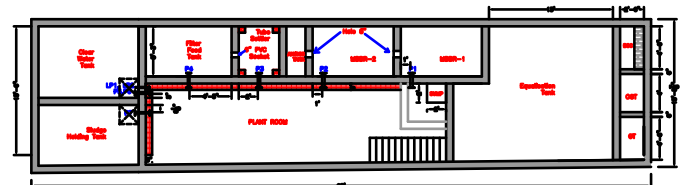

PLAN AT LVL. -10'

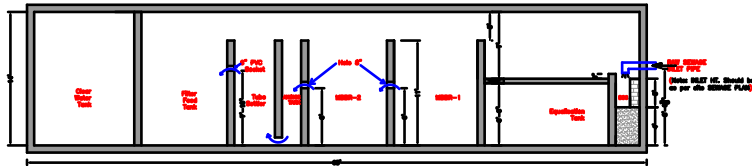

SECTION-AA

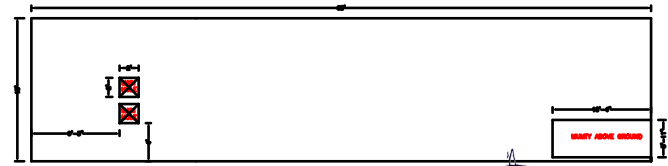

TOP LAYOUT PLAN

Puddle Pipe & Flange Details (CLIENT SCOPE):

S.No.	MARK	DESCRIPTION	MOQ	SIZE	LEVEL	FLANGE SIZE	SLEEVE TYPE	
1.	P1	MANHOLE-1 BRNH	MSEP	3"	Pipe bottom F.F.L.+4"	7.25"	A	TYPE 'A'
2.	P2	MANHOLE-2 BRNH	MSEP	3"	Pipe bottom F.F.L.+4"	7.25"	A	
3.	P3	TO BRNH	MSEP	3"	Pipe bottom F.F.L.+4"	7.25"	A	
4.	P4	FILTER TANK OUTLET	MSEP	2"	Pipe bottom F.F.L.+6"	6"	A	
5.	P5	THROTTLED WASH OUTLET	MSEP	1.5"	Pipe bottom F.F.L.+15'4"	5.25"	A	TYPE 'B'
6.	P6	THROTTLED WASH OUTLET	MSEP	2.5"	Pipe bottom F.F.L.+6"	6.5"	A	
7.	P7	BLINDING OUTLET	MSEP	1.5"	Pipe bottom F.F.L.+13'	5.25"	A	TYPE 'C'
8.	LP1	LINEAL PIPE	MSEP	1"	Pipe bottom F.F.L.+6"		C	
9.	LP2	LINEAL PIPE	MSEP	1"	Pipe bottom F.F.L.+13'		C	

TITLE: CIVIL LAYOUT DRAWING
SEWAGE TREATMENT PLANT
CAPACITY 50 KLD


CLIENT : JAYPORE
M/s FS REALTY

drg. no.
CONS/ STP-275
date
25-05-2024


drawn by
SAGAR
ckd by
RAVI

JR Square
Engineers & Consultancy Pvt. Ltd.


Lower Ground Floor Off. No. 28-29 Jaipur
Electronic Market,
Ridhi Sidhi Circle, Gopal pura by Pass Road
Jaipur (Raj)
Ph:- 8696311408, 9971998408
Email:- ravisongira72@gmail.com ;
ravi@jrsquareengineers.com

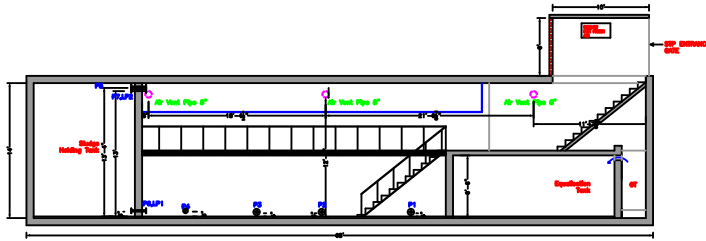


SECTION-BB

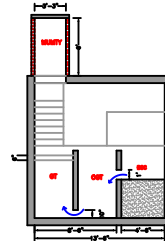


SECTION-CC

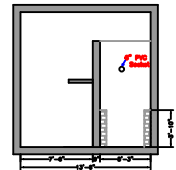


SECTION-DD

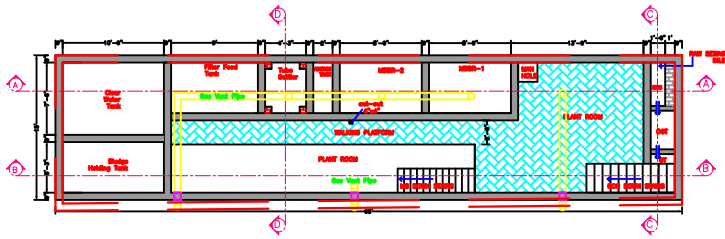


PLAN AT LVL -4'

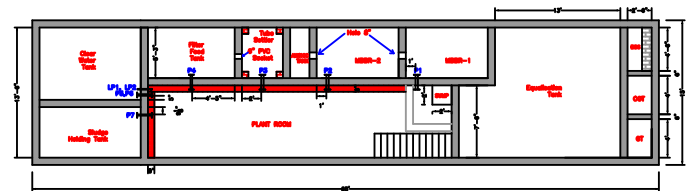

PLAN AT LVL -10'

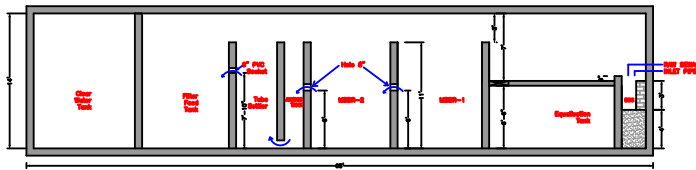


SECTION-AA

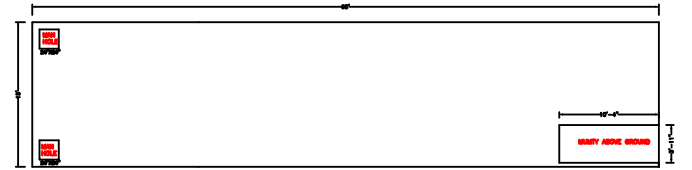

TOP LAYOUT PLAN

Puddle Pipe & Flange Details (CLIENT SCOPE):

S.No.	MARK	DESCRIPTION	MOC	SIZE	LEVEL	FLANGE SIZE	SLEEVE TYPE	
1.	P1	MBBR-1 DRAIN	MSEP	3"	Pipe bottom F.F.L.+4"	7.25"	A	
2.	P2	MBBR-2 DRAIN	MSEP	3"	Pipe bottom F.F.L.+4"	7.25"	A	
3.	P3	TB DRAIN	MSEP	3"	Pipe bottom F.F.L.+4"	7.25"	A	
4.	P4	FILTER TANK OUTLET	MSEP	2"	Pipe bottom F.F.L.+6"	6"	A	TYPE 'A'
5.	P5	TREATED WATER INLET	MSEP	1.5"	Pipe bottom F.F.L.+13'4"	5.25"	A	
6.	P6	TREATED WATER OUTLET	MSEP	2"	Pipe bottom F.F.L.+6"	6"	A	TYPE 'B'
7.	P7	SLUDGE INLET	MSEP	1.5"	Pipe bottom F.F.L.+13'	5.25"	A	
8.	LP1	LEVEL PIPE	MSEP	1"	Pipe bottom F.F.L.+6"		C	
9.	LP2	LEVEL PIPE	MSEP	1"	Pipe bottom F.F.L.+13'		C	TYPE 'C'

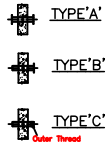

TITLE: **CIVIL LAYOUT DRAWING**
SEWAGE TREATMENT PLANT
CAPACITY 50 KLD

CLIENT : **JAYPORE**
M/s FS REALTY


drg. no.
 CONS/ STP-275
 date
 25-05-2024

drawn by
SAGAR
 ckd by
RAVI

JR Square
 Engineers & Consultancy Pvt. Ltd.

Lower Ground Floor Off. No. 28-29 Japur
 Electronic Market,
 Radhi Sidhi Circle, Gopal pura by Pass Road
 Japur (Ra)
 Ph: 8696311408, 9971998408
 Email:- navisongira72@gmail.com ;
 ravi@jrsquareengineers.com



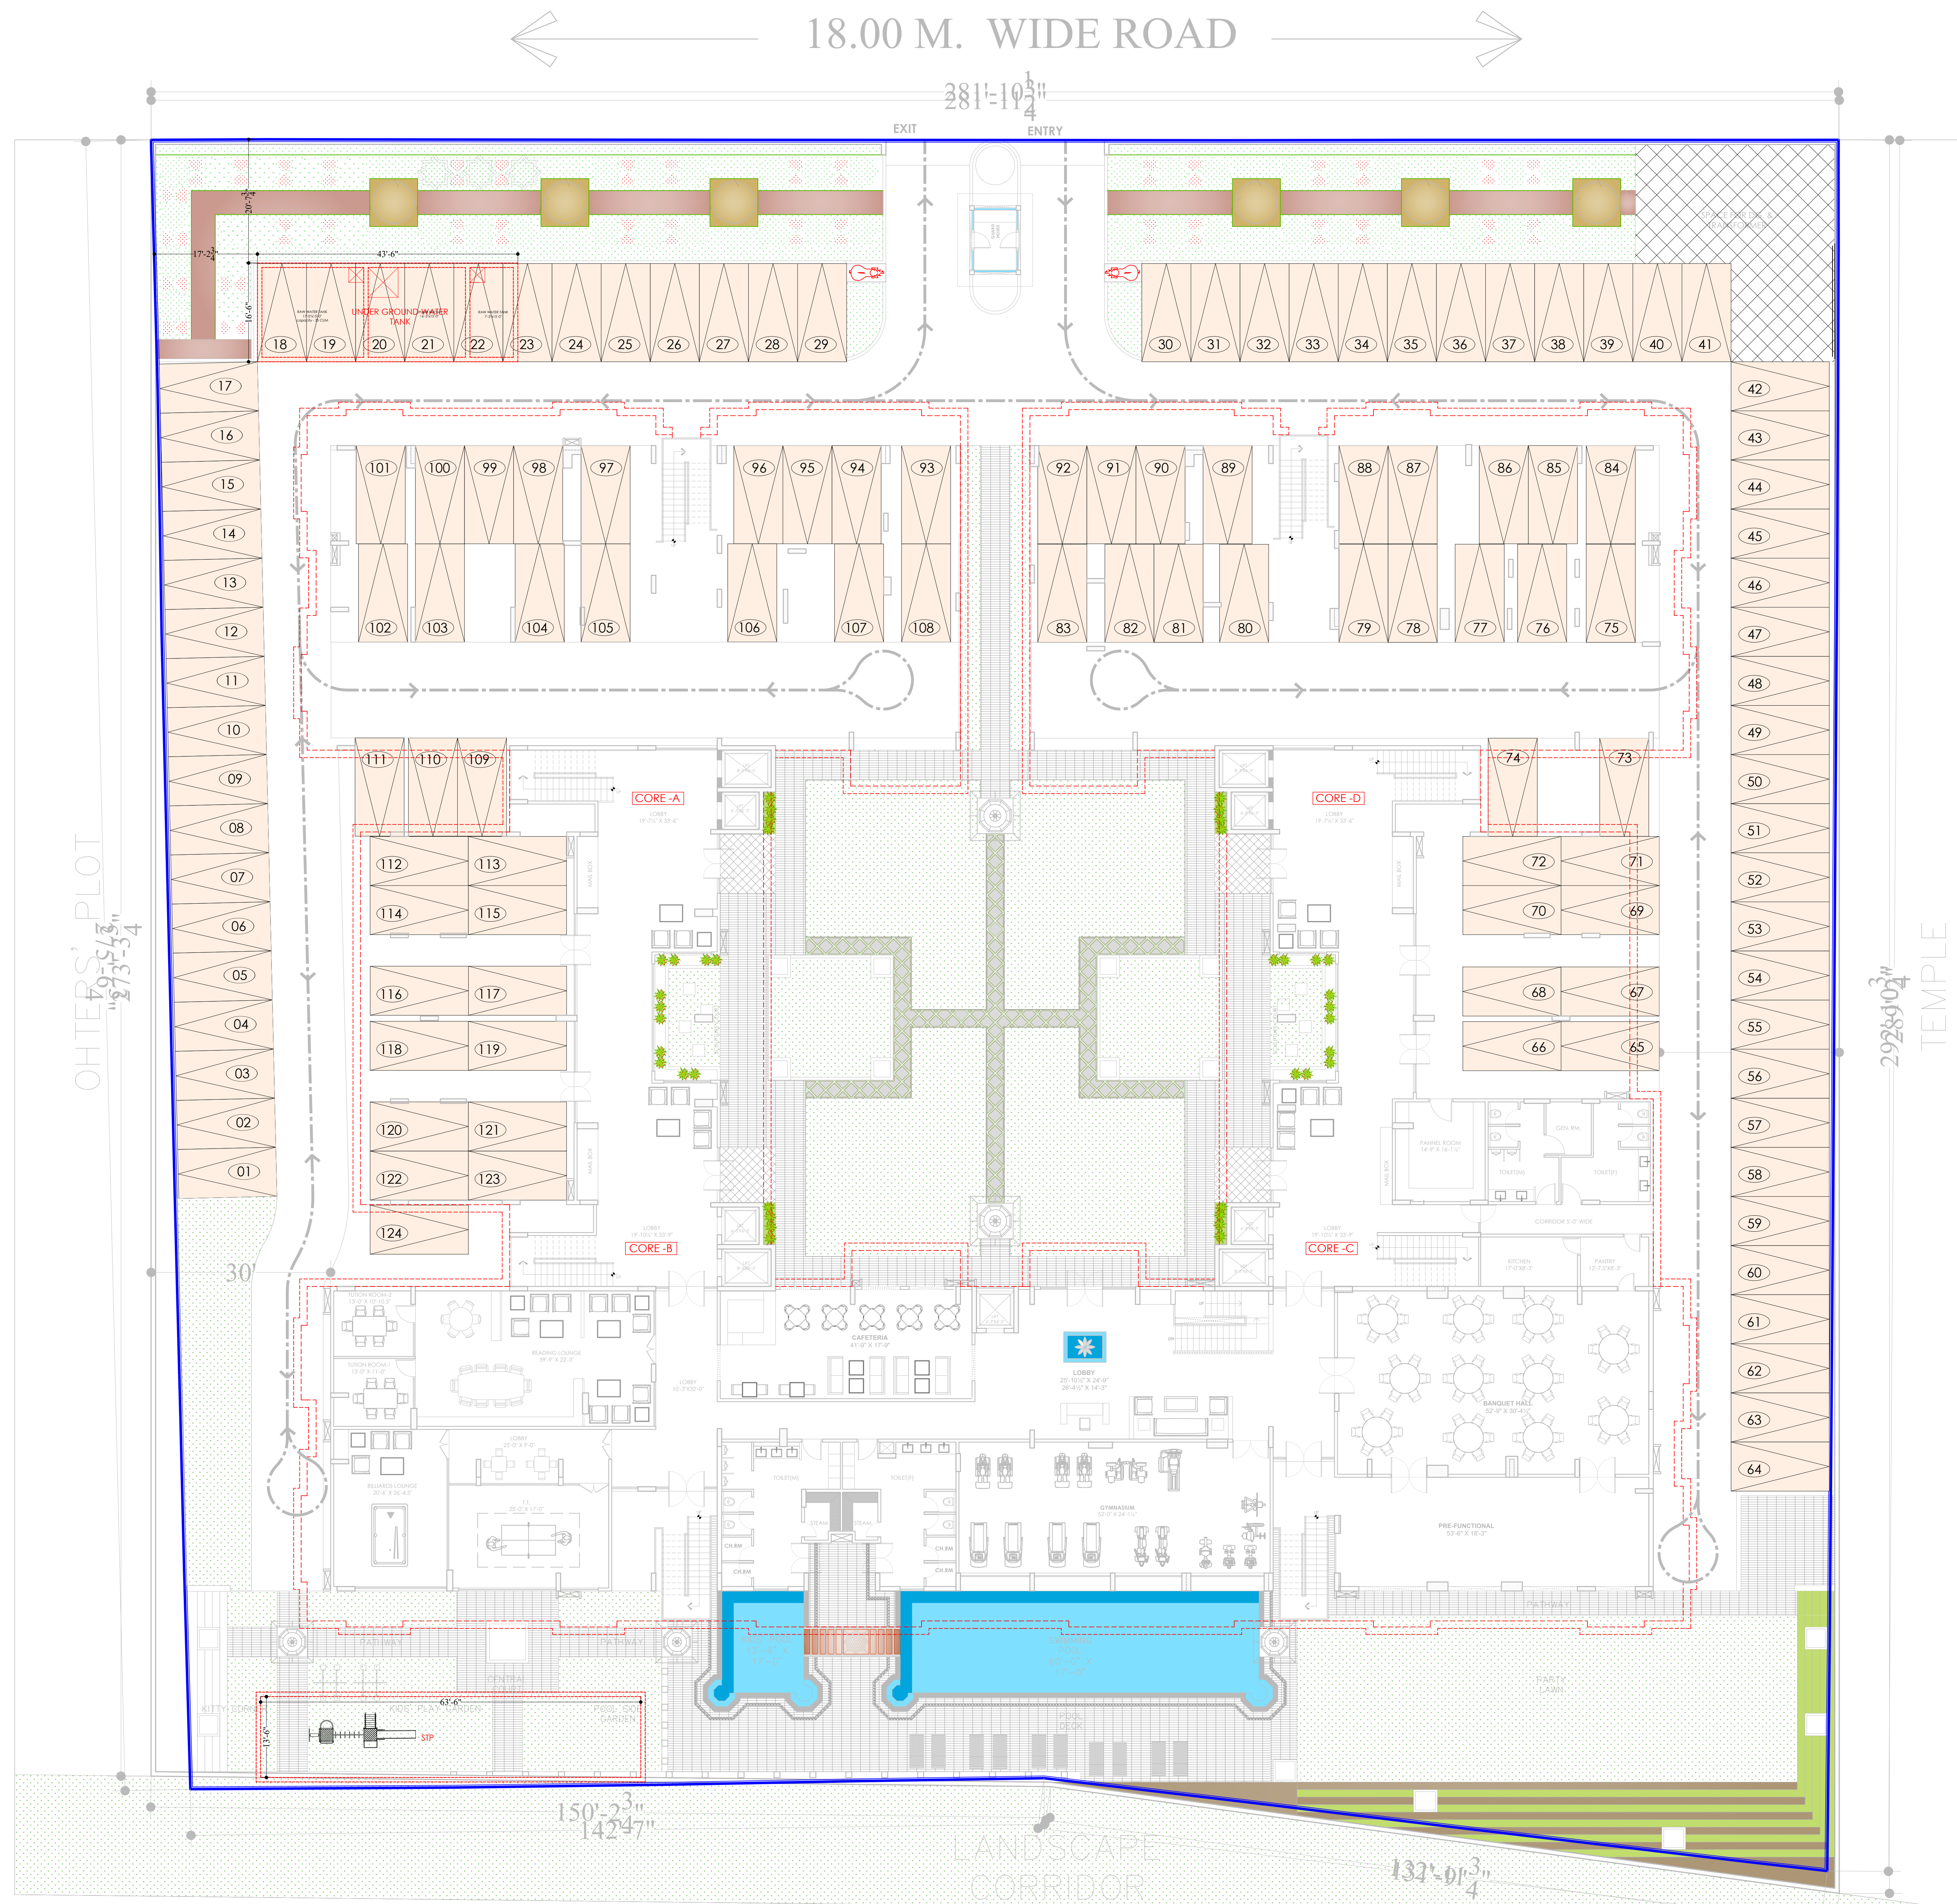

DEVELOPER

ARCHITECT

CONSULTANTS

LANDSCAPE ARCHITECT:-

VIS' ARCH

STRUCTURE CONSULTANT :

MEP CONSULTANT :

JR Square

NOTES :-

REVISIONS:-

KEY PLAN :-

PROJECT:-

CLIENT:-

DRAWING TITLE

DATE:-

CHECKED BY:-

DEALT BY:-

DRAWN BY:-

124, HIMMAT NAGAR , TONK ROAD, JAIPUR
PHONE - 0141-2706227,2712377
email: ideasjaipur@gmail.com, web: www.ideasjaipur.com

RAJ SHREE APT.-S-9, JYOTI NAGAR EXT.
LALKOTHI SCHEME, JAIPUR.
PH-0141-2743693, 0141-2744709

Vijaytech Consultants Pvt. Ltd.

CONSULTING ENGINEERS

Lower Ground Floor Off. No. 28-29 Jaipur
Electronic Market,
Ridhi Sidhi Circle, Gopal pura by Pass Road
Jaipur (Raj)
Ph:- 8696311408, 9971998408
Email:- ravisingira72@gmail.com ;
ravi@jrsquareengineers.com

1) THIS DRAWING IS PROPERTY OF IDEAS, JAIPUR.
2) UNAUTHORIZED USE OF THIS DRAWING WITHOUT PERMISSION IS
STRICTLY PROHIBITED.
3) ALL DIMENSIONS ARE IN FEET & INCHES, UNLESS NOTED OTHERWISE.
4) ANY DISCREPANCY ARISING SHOULD BE INFORMED TO THE ARCHITECT
IMMEDIATELY.

NOs. DATE PRINT ISSUED TO

S.No. DATE REMARKS

AT VIDHYADHAR NAGAR
JAIPUR

FS | REALTY


PARKING PLAN

25-05-2024

RAVI

SAGAR

MANEESH

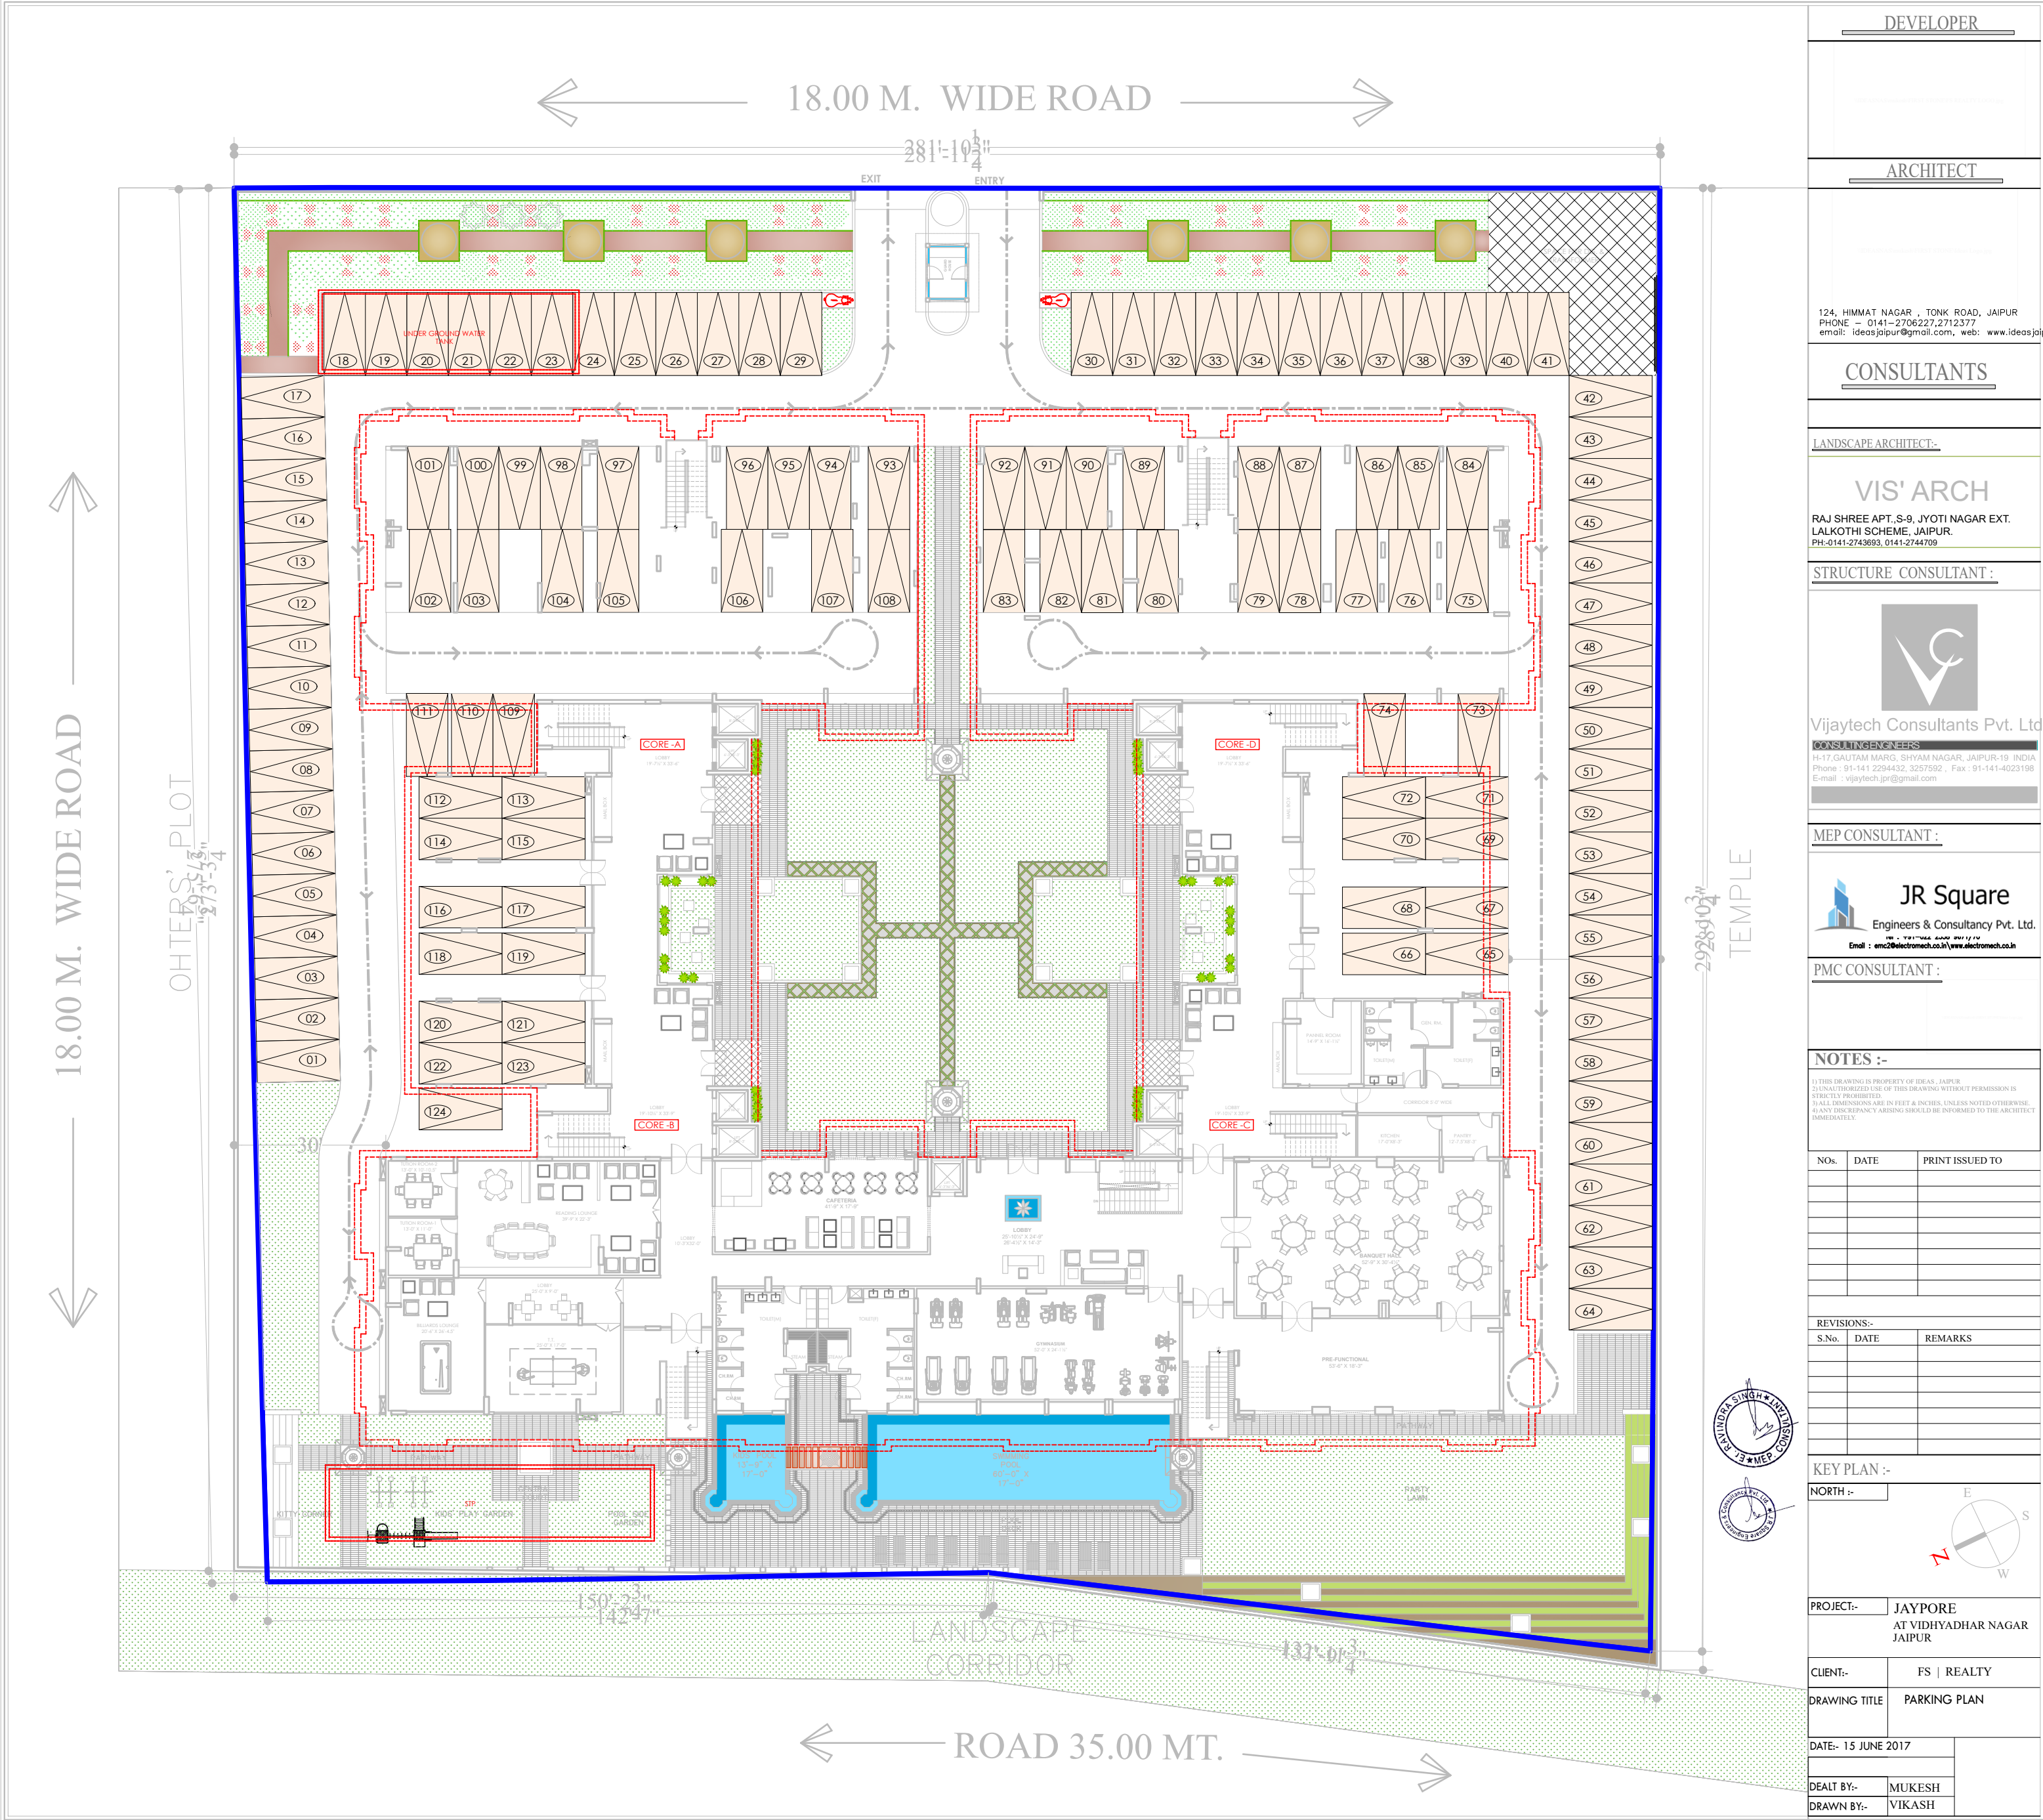

DEVELOPER

ARCHITECT

CONSULTANTS

LANDSCAPE ARCHITECT:-

VIS' ARCH

STRUCTURE CONSULTANT:-

MEP CONSULTANT:-

PMC CONSULTANT:-

NOTES :-

KEY PLAN :-

PROJECT:-

CLIENT:-

DRAWING TITLE

DATE:- 15 JUNE 2017

DEALT BY:-

DRAWN BY:-

124, HIMMAT NAGAR , TONK ROAD, JAIPUR

PHONE :- 0141-2706227, 2712377

email: ideasjipur@gmail.com, web: www.ideasjipur.com

RAJ SHREE APT. S-9, JYOTI NAGAR EXT.

LALKOTHI SCHEME, JAIPUR.

PH-0141-2743693, 0141-2744709

Vijaytech Consultants Pvt. Ltd.

11-17 GAUTAM MARG, SHYAM NAGAR, JAIPUR-30

Phone : 91-141 2294432, 3257592 ; Fax : 91-141-4023198

E-mail : vijaytech.pr@gmail.com

JR Square

Engineers & Consultancy Pvt. Ltd.

Email : encl@electromech.co.in/www.electromech.co.in

REVISIONS:-

KEY PLAN :-

PROJECT:-

CLIENT:-

DRAWING TITLE

DATE:- 15 JUNE 2017

DEALT BY:-

DRAWN BY:-