


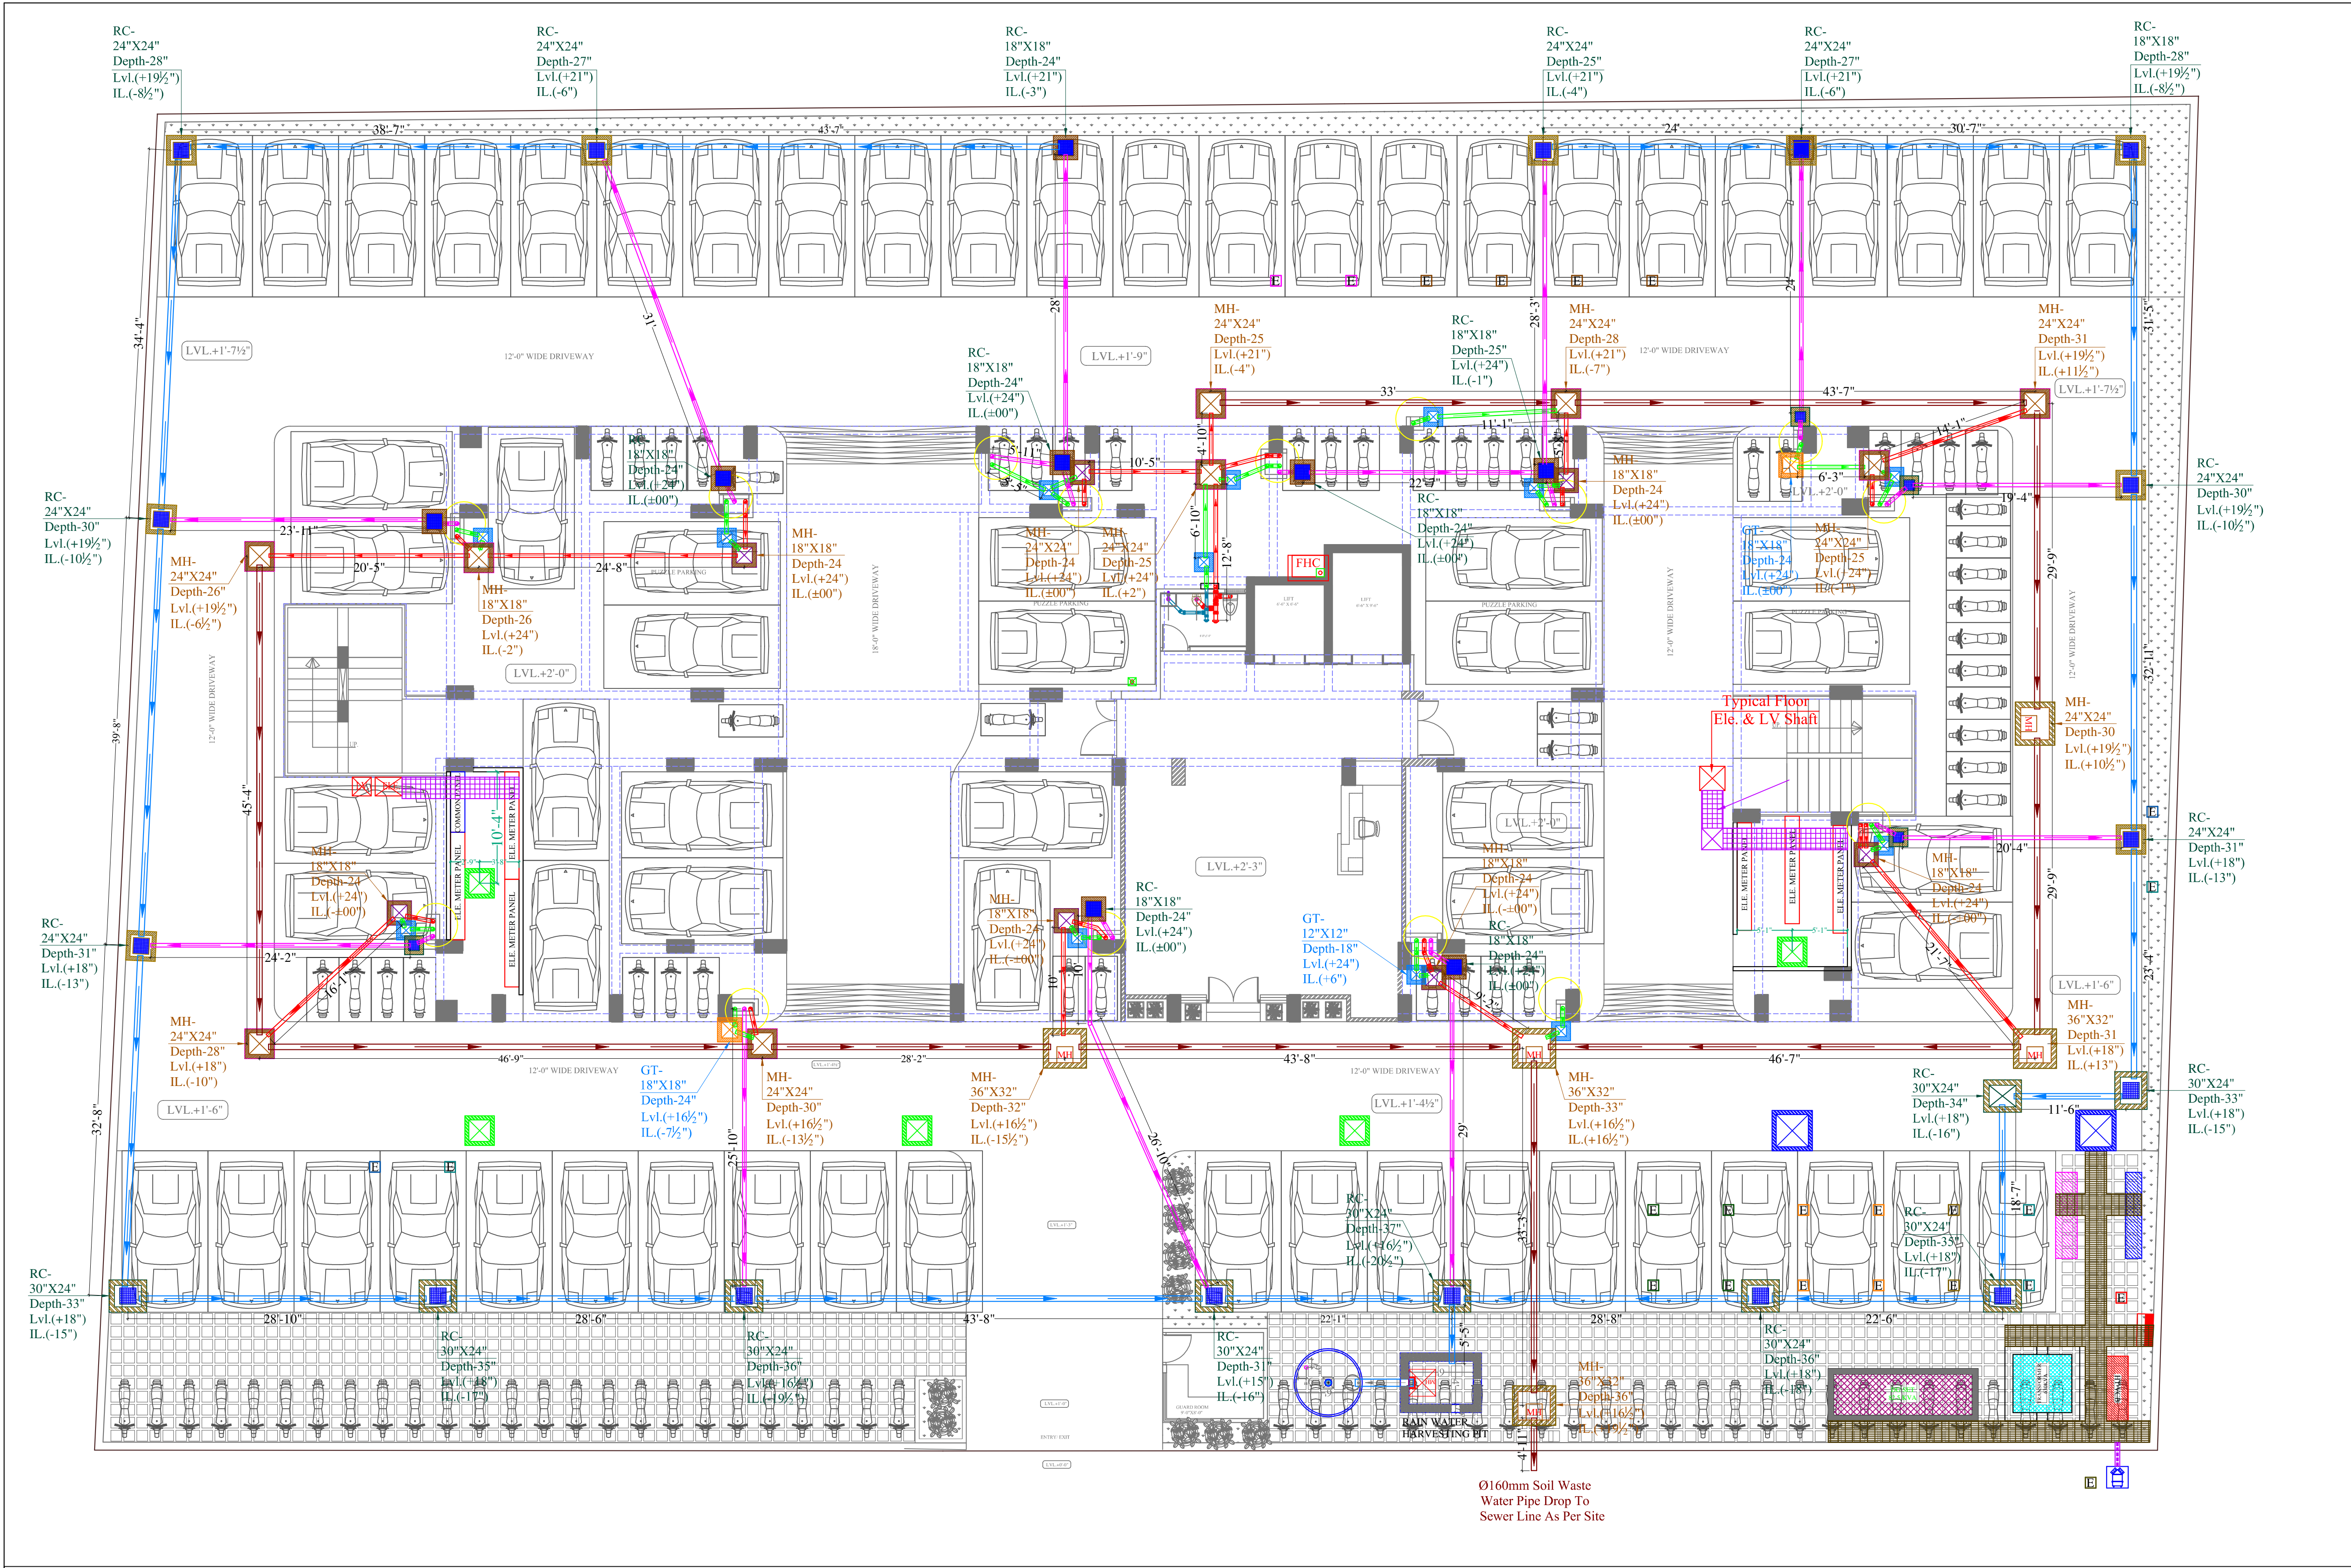

Approved
For Ashi Associates
Vipul
Partner

SYMBOL	DESCRIPTION
	Ø110 mm Soil Waste Water Pipe
	Ø110 mm Waste Water Pipe
	Ø110 mm Rain Water Pipe
	Ø160 mm Soil Waste Water Pipe Slope 1:150
	Ø110 mm Soil Waste Water Pipe Slope 1:150
	Ø110 mm Waste Water Pipe Slope 1:150
	Ø75 mm Waste Water Pipe Slope 1:150
	50mm Waste Water Pipe Bottle Trap
	Floor Trap
	Ø160 mm Rain Water Pipe Slope 1:200
	Ø110 mm Rain Water Pipe Slope 1:200
	Rain water catch basin with grating cover -12"X12" Depth 12"
	Rain water catch basin with grating cover-18"X18" Depth According to Slope
	Rain water catch basin with grating cover-24"X24" Depth According to Slope
	Rain water catch basin with grating cover-30"X24" Depth According to Slope
	Gully Trap-12"X12" Depth 12"
	Main Hole-18"X18" Depth According to Slope
	Main Hole-24"X24" Depth According to Slope
	Main Hole-36"X32" Depth According to Slope
	Flow Direction

REVISION	DATE	REVISION DESCRIPTION	DATE	REVISION DESCRIPTION	DATE	REVISION DESCRIPTION
01						
02						
DEVELOPER:

SANKALP BUILDERS
BUILDING TOMORROW

ARCHITECTS :

V J ARCHITECTS PVT. LTD.
ARCHITECTS ENGINEERS INTERIOR DESIGNERS
VJ SQUARE, E-123,124, SAHAKAR MARG JAIPUR
TEL (0141) 2740007, 2740008/9, TELEFAX (0141) 2740009

STRUCTURAL CONSULTANT:

DESIGN OPTIMALS
862, Gulmohar, Mahaveer Nagar- I, Jaipur
M: +91-9166514798
Email: sgkaushal@yahoo.com

SERVICES CONSULTANT:

ASHI ASSOCIATES
F 9 / 440, Keshav Marg, Chitrakut Scheme Jaipur
PH:91-0-93146-10438, 0141-2440946 Mail:vipul8599@yahoo.com

E.S.S. DRAWINGS

PROJECT:

**"ALEXA"
@ JAGATPURA, JAIPUR**

NAME OF DRAWING:


**STILT FLOOR
EXTERNAL SEWERAGE & RAIN
WATER PIPE ROUTE PLAN**

SCALE:-	DATE:-	DRWN. BY:-	CHKD. BY:-	APPD. BY:-	DRG.NO.
NTS	25-01-2023	RAAJ	SANIY	VIPUL AGARWAL	MEP/ALEXA/S.F/SEW.-01

NOTES:

1. ALL NEUTRAL EARTHS TO BE CONNECTED 50 X 3 GI EARTH STRIP FROM EARTH PIT TO EQUIPMENT.

2. ALL BODY EARTHS TO BE CONNECTED 25 X 3 GI EARTH STRIP FROM EARTH PIT TO EQUIPMENT.

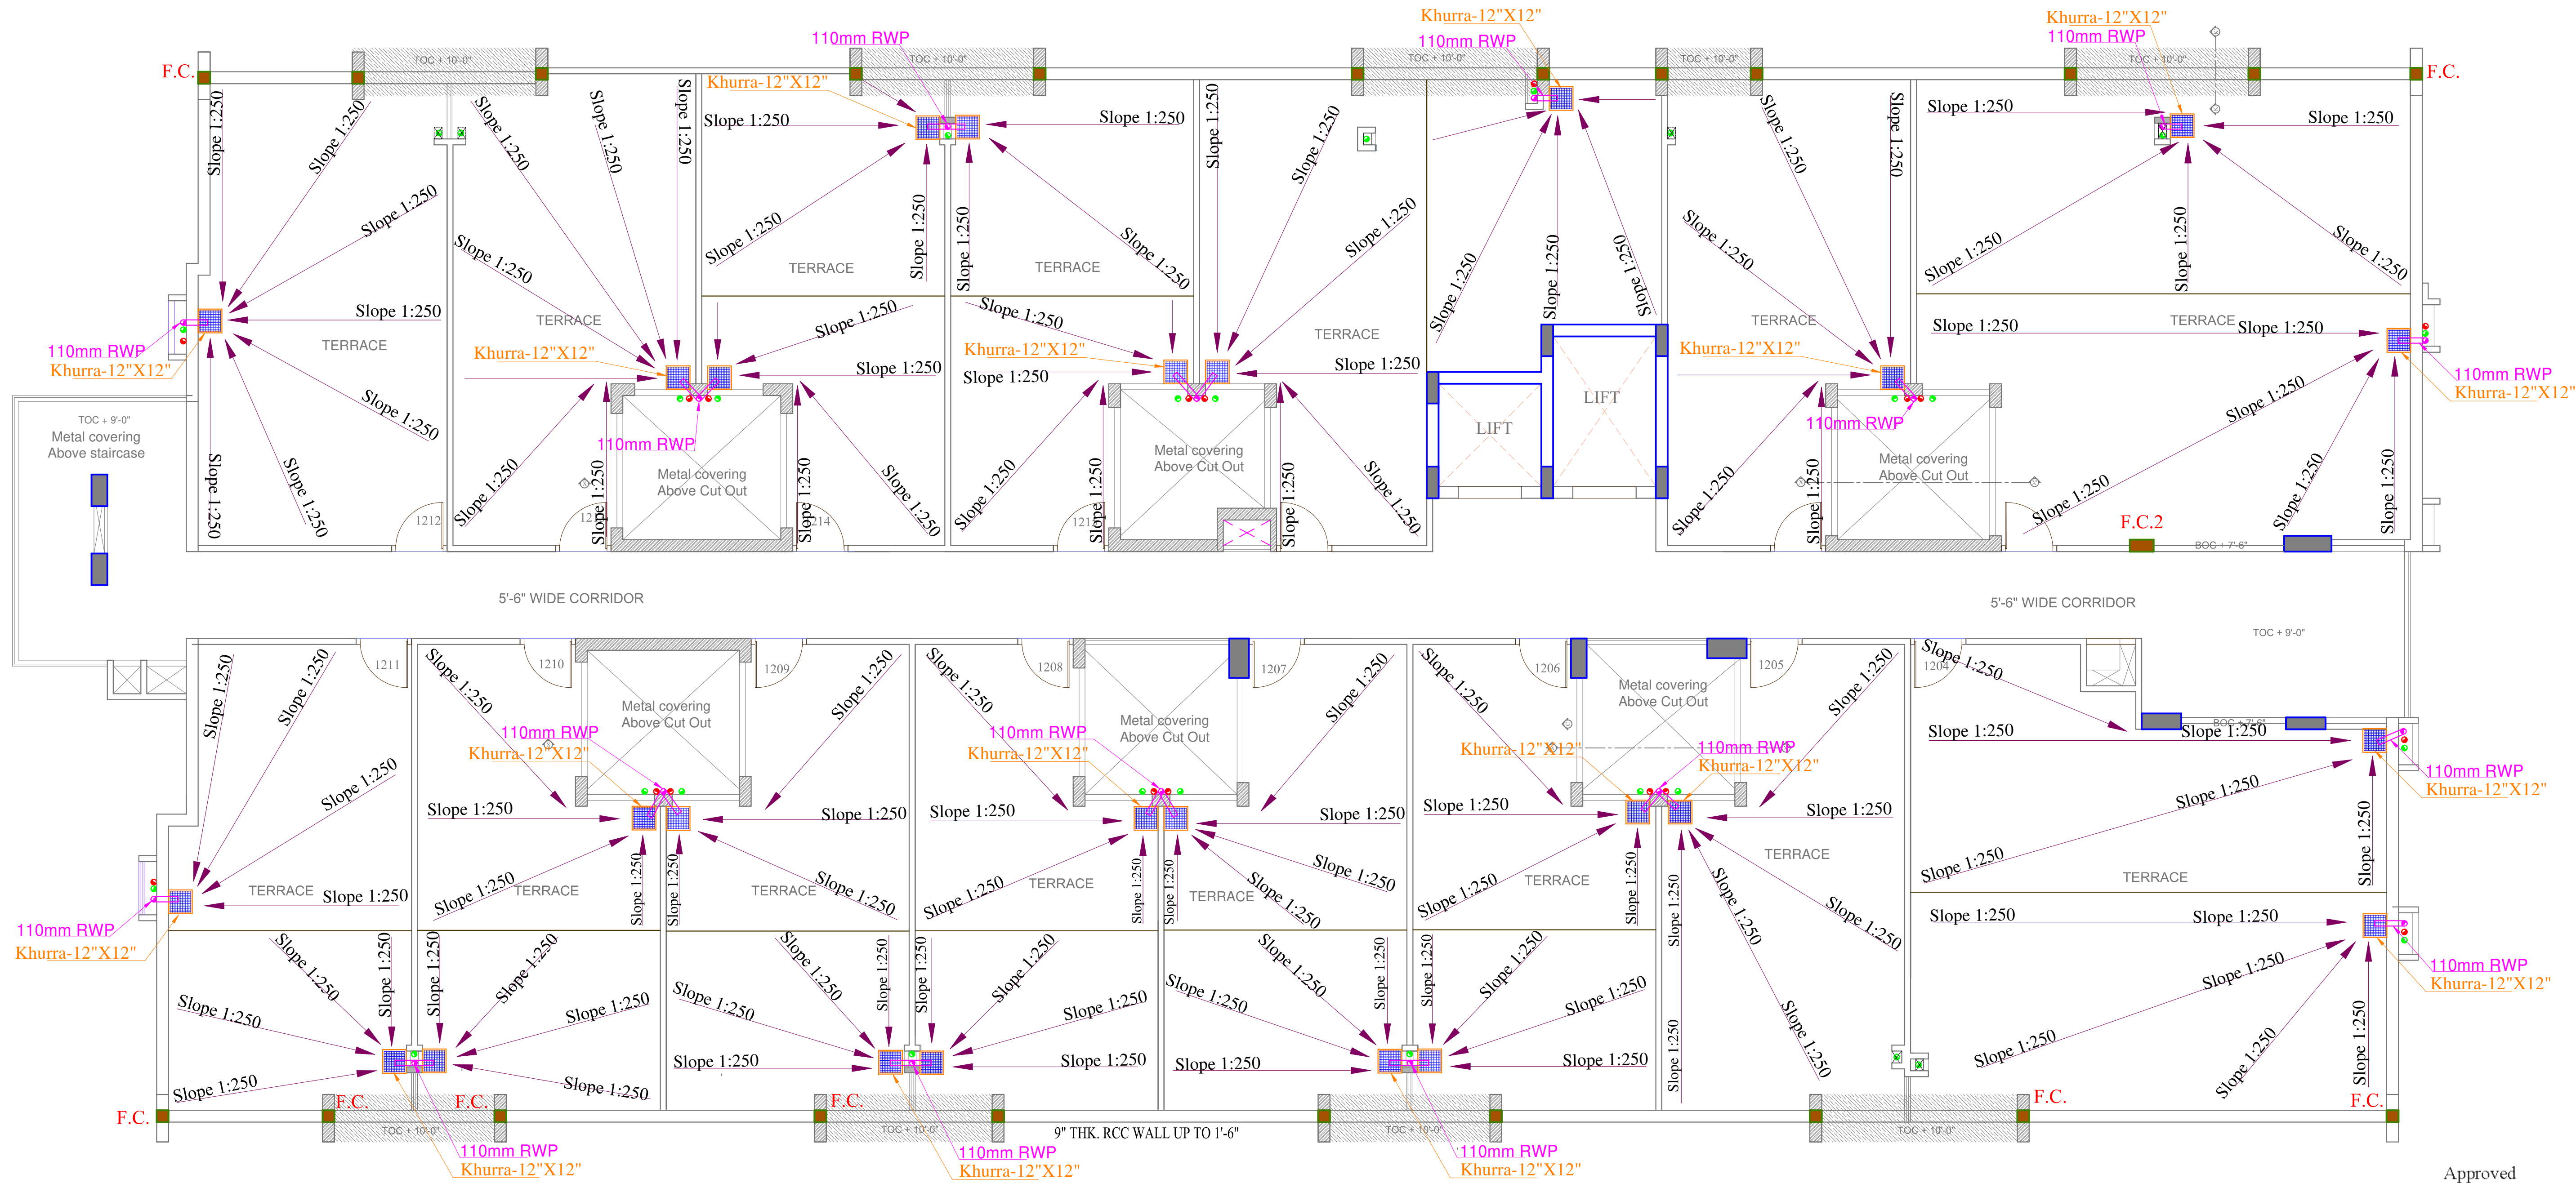

SYMBOL	DESCRIPTION
	Ø110 mm Soil Waste Water Pipe
	Ø110 mm Waste Water Pipe
	Ø110 mm Rain Water Pipe
	Ø110 mm Rain Water Pipe Slope 1:200
	Khurra-12"X12"
	Flow Direction
	RIDGE LINE

DEVELOPER:

SANKALP BUILDERS

ARCHITECTS :

V J ARCHITECTS PVT. LTD.
ARCHITECTS ENGINEERS INTERIOR DESIGNERS
VJ SQUARE, E-123,124, SAHAKAR MARG JAIPUR
TEL (0141) 2740007 ,2740008/9, TELEFAX (0141) 2740009

STRUCTURAL CONSULTANT:

DESIGN OPTIMALS
862, Gulmohar , Mahaveer Nagar- 1, Jaipur
M: +91-9166514798
Email : sgkaushal@yahoo.com

SERVICES CONSULTANT:

ASHI ASSOCIATES
F 9 / 354 ,Chitrakut Scheme,Jaipur
PH:91-0-93146-10438 ,0141-2440946
Mail:vipul8599@yahoo.com

DRAWING: OF TITLE:- TERRACE FLOOR
RAIN WATER SLOPE
PLAN

PROJECT:

"ALEXA"
@ JAGATPURA, JAIPUR

NAME OF DRAWING:

TERRACE FLOOR PLAN

DATE:- 26-11-2022	DRWN. BY- RUPENDRA	CHKD. BY- SANJAY	SCALE:- NTS	DRG.NO. VJ/ AR/ 38 - R0
----------------------	-----------------------	---------------------	----------------	----------------------------