
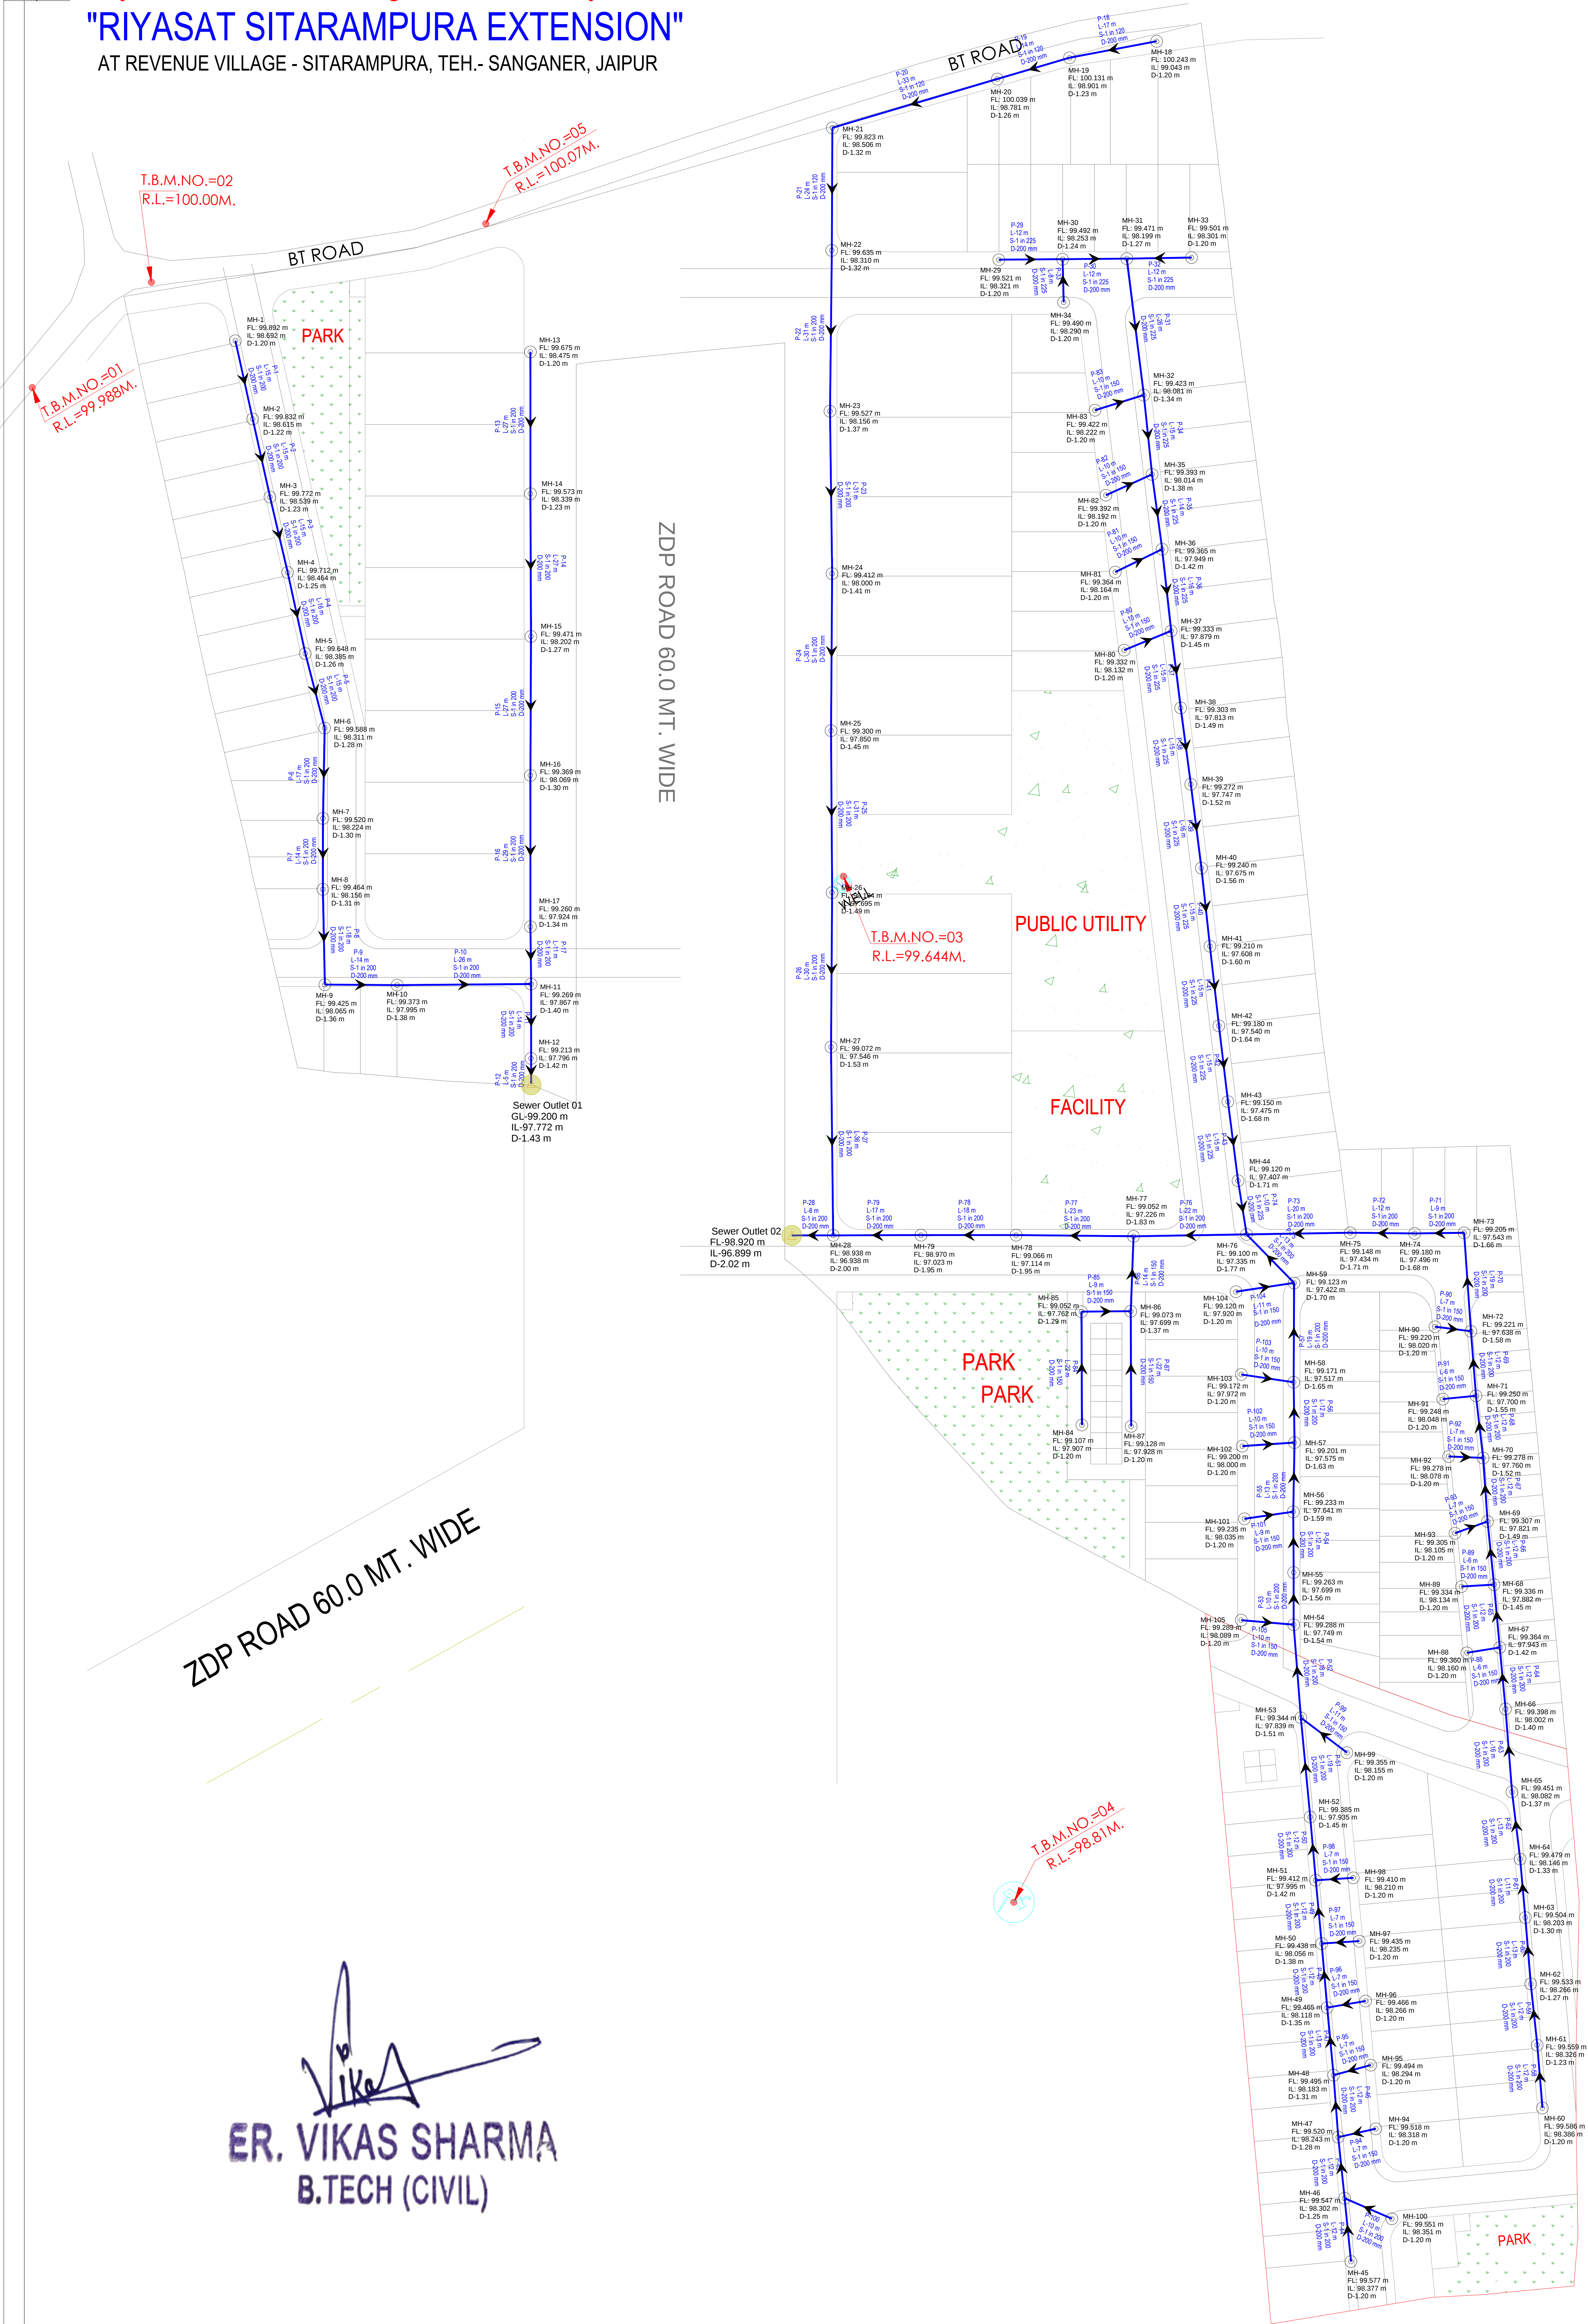
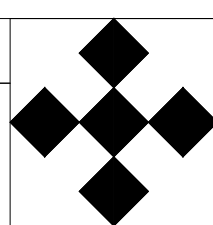
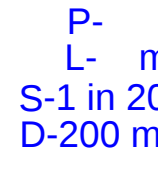
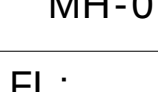
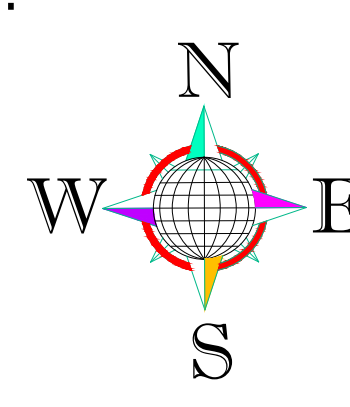


Layout Plan of Sewerage Collection System For "RIYASAT SITARAMPURA EXTENSION"

AT REVENUE VILLAGE - SITARAMPURA, TEH.- SANGANER, JAIPUR

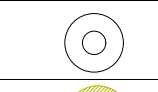


ER. VIKAS SHARMA
B.TECH (CIVIL)

LAY-OUT PLAN OF		LEGENDS :-		DESIGN BY:-		NAME OF SCHEME :-	
(ROADS , ☐ ELECTRICALS , ☒ SEWER LINE ☒ WATER SUPPLY ☐ & RAIN WATER HARVESTING) ☐		 200MM DIA SEWER LINE WITH FLOW DIRECTION		CIVIL TECH ENGINEERING SOLUTION LAND SURVEY/GPS SURVEY/ENGINEERING DESIGN/CADD DESIGNING		PROPOSED LAYOUT PLAN OF "RIYASAT SITARAMPURA EXTENSION"	
Notes:-		 PIPE NUMBER LENGTH (M) SLOPE IMPROVED PIPE DIA		Shiv Colony ,Near Poonima University, Sitapura (Rajasthan)-303905 Mob:-9664240082 Email:- civiltech930@gmail.com		IN KHASRA NO.- 358,359,360,362,364,365,366,367,368,369,398, 399, 400, 689/361, 692/363, 695/401, 691/361, 694/363, 697/401. AT REVENUE VILLAGE - SITARAMPURA, TEH.- SANGANER, JAIPUR	
Notes:-		 MANHOLE		DRAWING TITLE:-		SCALE :-	
We have considered "FL" as a Top Finish Level of Road FL: Top Finish Level of Road		 MANHOLE NUMBER		Layout Plan of Sewerage Collection System		N.T.S	
		FL: Proposed Road Finished Levels				NORTH :-	
		IL: INVERT LEVEL					
		D: INVERT DEPTH AT MANHOLE					
		 MANHOLE INTERNAL DIA 1.0 M		105 Nos.			
		 SEWER OUTLET		02 Nos.			