



PROPOSED LAY OUT PLAN OF
RIYASAT TOWN - II

IN KHASRA NO.- 122/2, 125/2, 126/1, 132/1, 149, 150, 154, 155, 156, 221/144, 255/237, 257/240, 251/151,
253/152, 246/157, 248/168, 250/169, 268/206, 266/207, 260/202, 262/203, 264/204.
AT VILLAGE :- CHATURBHUIJPURA Urf BHAWANIPURA, TEH.:- CHAKSU, JAIPUR.
IN KHASRA NO.- 490 TO 495, 716/496, 497, 498, 725/652, 727/653.
AT VILLAGE :- RAMPURA WAS GONER, TEH.:- CHAKSU, JAIPUR.

Kapil
KAPIL SHARMA
ELECTRICAL ENGINEER

RIYASAT\PLANNING FILE\RAMPURA WAS GONER\GOVERDHAN VIHAR C-1.JPG

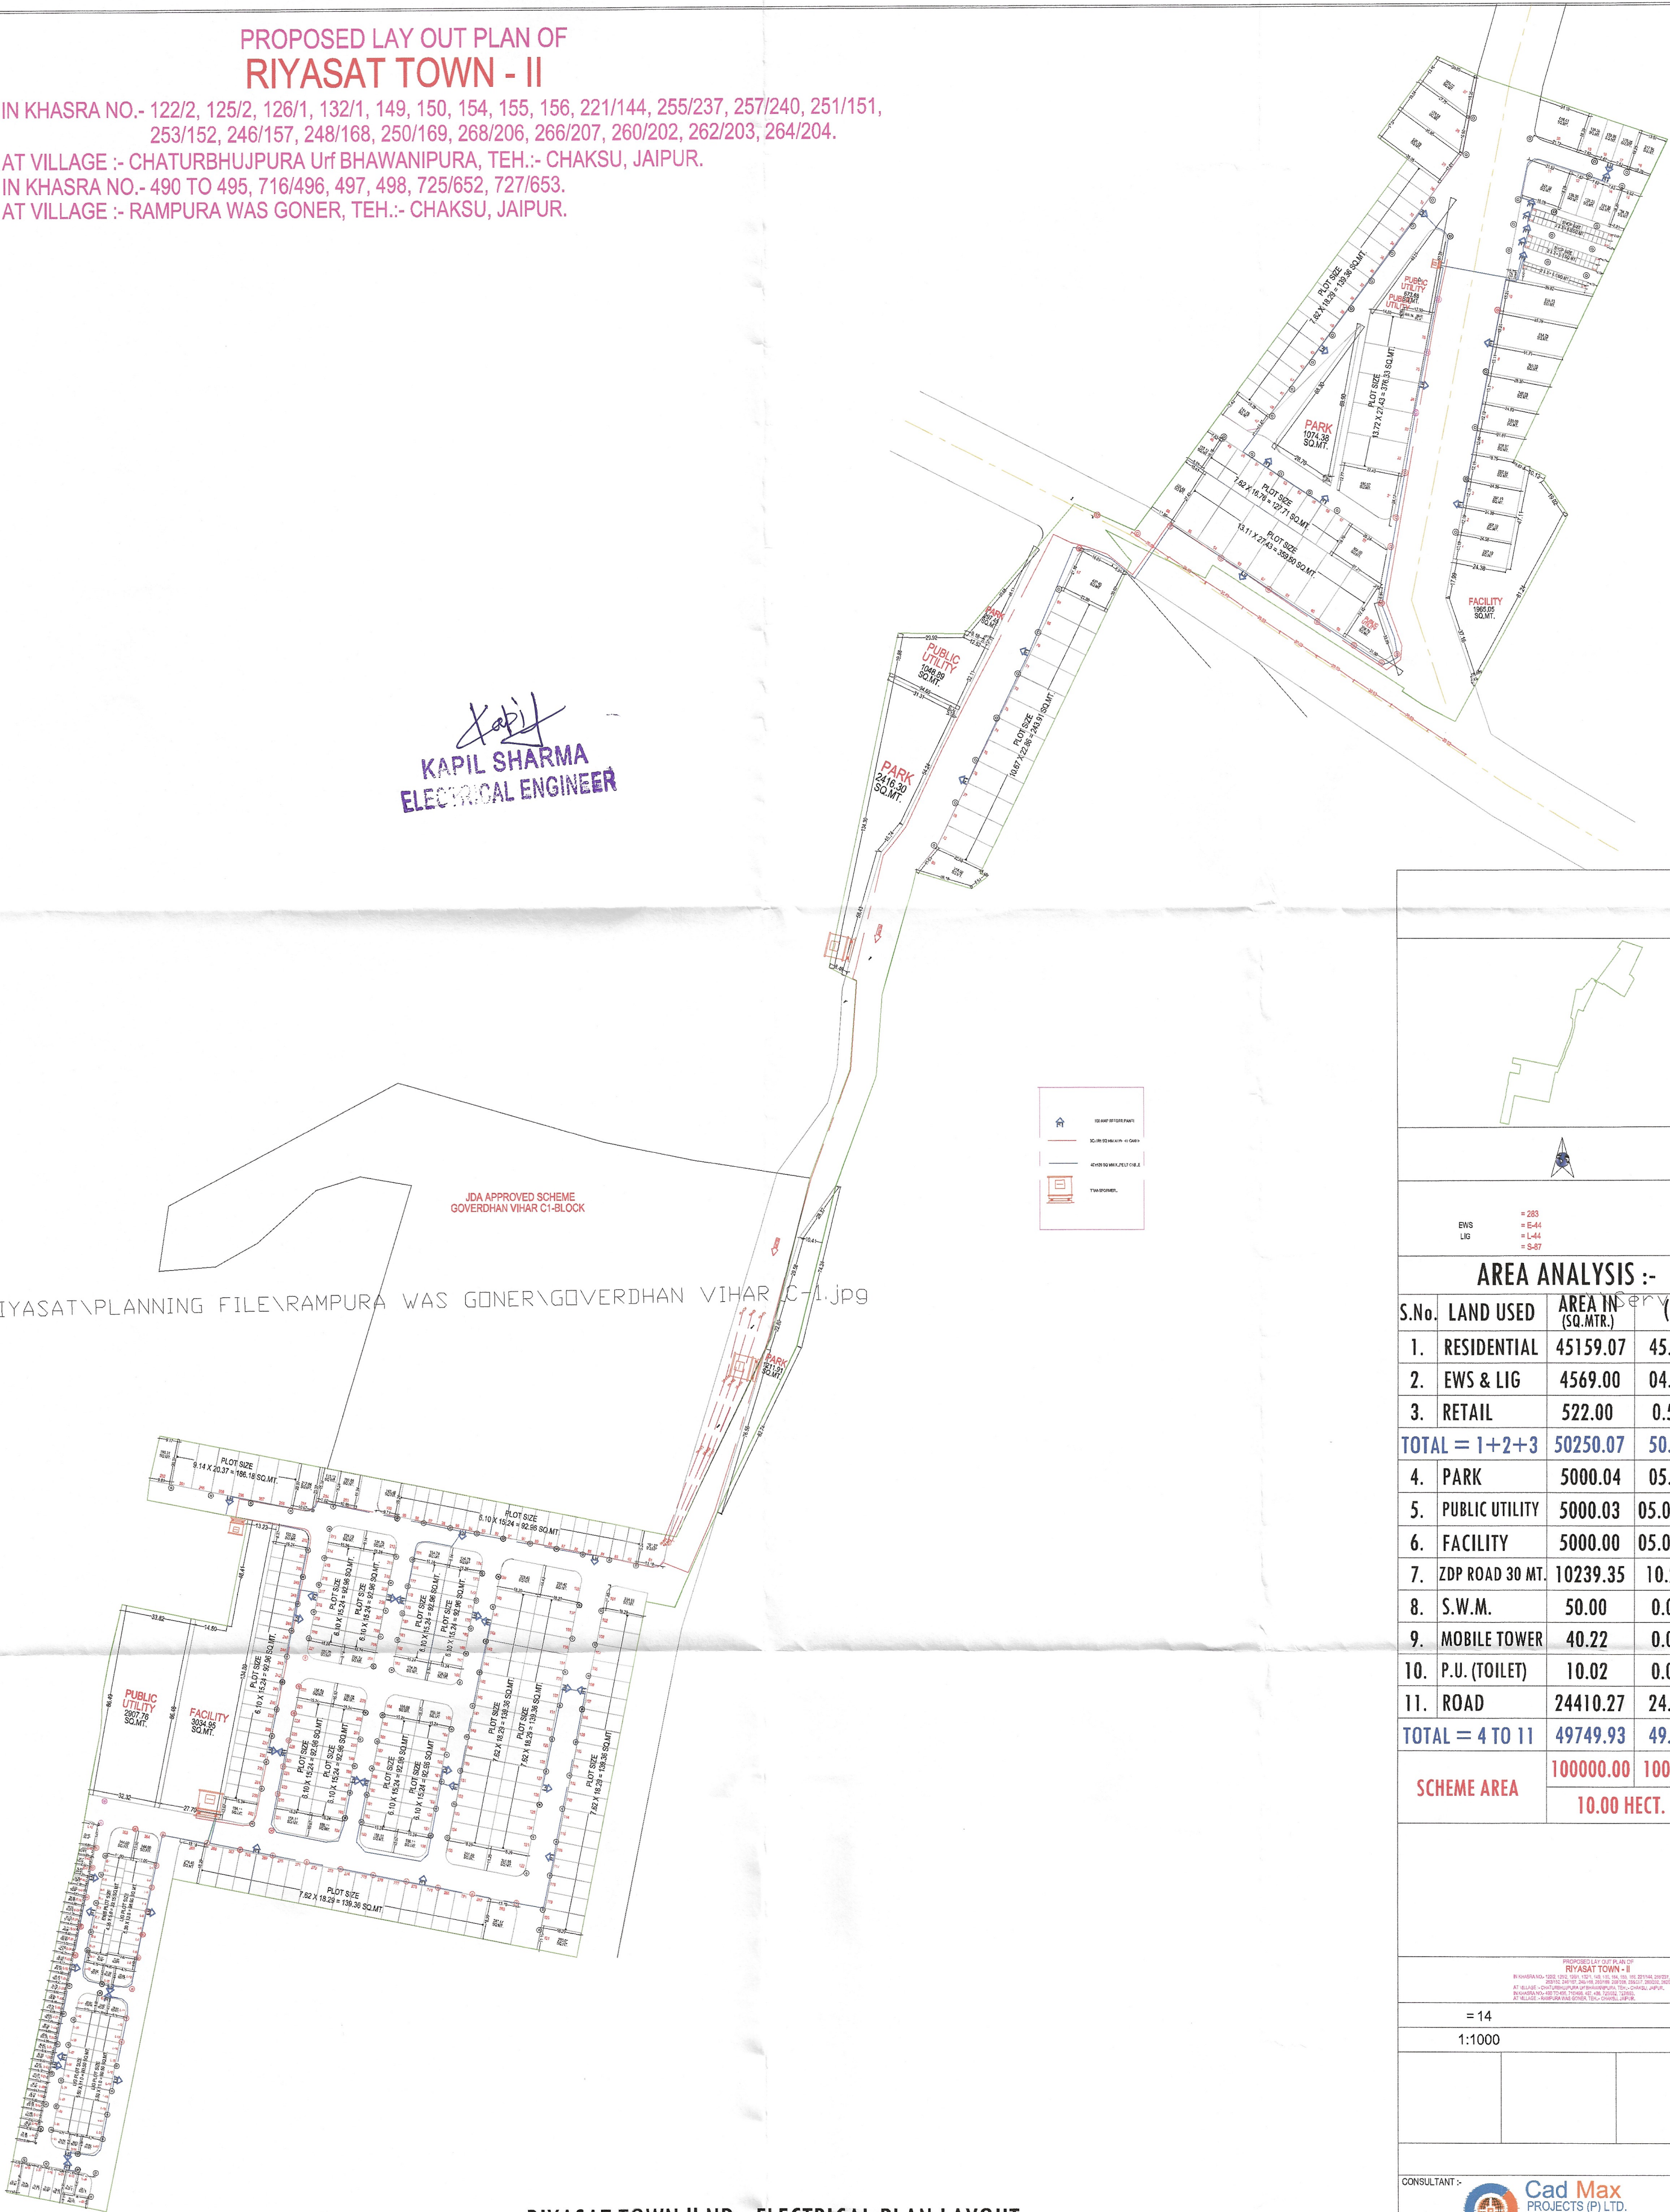

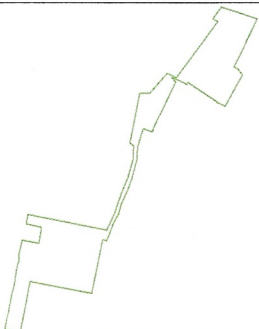			
			
EWS LIG		= 283 = E-44 = L-44 = S-87	
AREA ANALYSIS :-			
S.No.	LAND USED	AREA IN (SQ.MTR.)	(%)
1.	RESIDENTIAL	45159.07	45.16 %
2.	EWS & LIG	4569.00	04.57 %
3.	RETAIL	522.00	0.52 %
TOTAL = 1+2+3		50250.07	50.25 %
4.	PARK	5000.04	05.00 %
5.	PUBLIC UTILITY	5000.03	05.00%
6.	FACILITY	5000.00	05.00%
7.	ZDP ROAD 30 MT.	10239.35	10.24 %
8.	S.W.M.	50.00	0.05 %
9.	MOBILE TOWER	40.22	0.04 %
10.	P.U. (TOILET)	10.02	0.01 %
11.	ROAD	24410.27	24.41 %
TOTAL = 4 TO 11		49749.93	49.75 %
SCHEME AREA		100000.00	100.00 %
		10.00 HECT.	
PROPOSED LAY OUT PLAN OF RIYASAT TOWN - II IN KHASRA NO.- 122/2, 125/2, 126/1, 132/1, 149, 150, 154, 155, 156, 221/144, 255/237, 257/240, 251/151, 253/152, 246/157, 248/168, 250/169, 268/206, 266/207, 260/202, 262/203, 264/204. AT VILLAGE :- CHATURBHUIJPURA Urf BHAWANIPURA, TEH.:- CHAKSU, JAIPUR. IN KHASRA NO.- 490 TO 495, 716/496, 497, 498, 725/652, 727/653. AT VILLAGE :- RAMPURA WAS GONER, TEH.:- CHAKSU, JAIPUR.			
= 14			
1:1000			
CONSULTANT :-			
 Cad Max PROJECTS (P) LTD. 301, Prism Tower Opp. Police Headquarter, Lal Kothi, Scheme 1, Road Jaipur (Raj.) 302015 PH: 01414111111, Mob: +91-9828245931 Website: www.cadmaxpro.com, Email: info@cadmaxpro.com			

RIYASAT TOWN II ND - ELECTRICAL PLAN LAYOUT

PROPOSED LAY OUT PLAN OF
RIYASAT TOWN - II

IN KHASRA NO.- 122/2, 125/2, 126/1, 132/1, 149, 150, 154, 155, 156, 221/144, 255/237, 257/240, 251/151,
253/152, 246/157, 248/168, 250/169, 268/206, 266/207, 260/202, 262/203, 264/204.
AT VILLAGE :- CHATURBHUIJPURA Urf BHAWANIPURA, TEH.:- CHAKSU, JAIPUR.
IN KHASRA NO.- 490 TO 495, 716/496, 497, 498, 725/652, 727/653.
AT VILLAGE :- RAMPURA WAS GONER, TEH.:- CHAKSU, JAIPUR.

KAPIL SHARMA
ELECTRICAL ENGINEER

RIYASAT\PLANNING FILE\RAMPURA WAS GONER\GOVERDHAN VIHAR C-1.jpg

- 6.5 METER LONG SINGLE ARM STREET POLE
- 6.5 METER LONG DUAL ARM STREET POLE
- 7.5 METER LONG DUAL ARM STREET POLE
- 4 CORE 6 SQ MM ALUMINUM ARMURED CABLE

EWS UG		= 283 = E-44 = L-44 = S-57	
AREA ANALYSIS :-			
S.No.	LAND USED	AREA IN (SQ.MTR.)	(%)
1.	RESIDENTIAL	45159.07	45.16 %
2.	EWS & LIG	4569.00	04.57 %
3.	RETAIL	522.00	0.52 %
TOTAL = 1+2+3		50250.07	50.25 %
4.	PARK	5000.04	05.00 %
5.	PUBLIC UTILITY	5000.03	05.00%
6.	FACILITY	5000.00	05.00%
7.	ZDP ROAD 30 MT.	10239.35	10.24 %
8.	S.W.M.	50.00	0.05 %
9.	MOBILE TOWER	40.22	0.04 %
10.	P.U. (TOILET)	10.02	0.01 %
11.	ROAD	24410.27	24.41 %
TOTAL = 4 TO 11		49749.93	49.75 %
SCHEME AREA		100000.00	100.00 %
		10.00 HECT.	
PROPOSED LAY OUT PLAN OF RIYASAT TOWN - II IN KHASRA NO. 122/2, 125/2, 126/1, 132/1, 149, 150, 154, 155, 156, 221/144, 255/237, 257/240, 251/151, 253/152, 246/157, 248/168, 250/169, 268/206, 266/207, 260/202, 262/203, 264/204. AT VILLAGE :- CHATURBHUIJPURA Urf BHAWANIPURA, TEH.:- CHAKSU, JAIPUR. IN KHASRA NO. 490 TO 495, 716/496, 497, 498, 725/652, 727/653. AT VILLAGE :- RAMPURA WAS GONER, TEH.:- CHAKSU, JAIPUR.			
= 14			
1:1000			
CONSULTANT :-			
 Cad Max PROJECTS (P) LTD. 301, Prism Tower, Opp. Police Headquarter, Lal Bahadur Shastri Road, JAIPUR (RAJ.) 302015 PH: 0141-4113111, Mob: +91-9828840201 Website: www.cadmajprojects.com, e-mail: info@cadmaxproj.com			

RIYASAT TOWN II ND - STREET LIGHT PLAN LAYOUT