


PROPOSED LAY OUT PLAN OF SCHEME ' VEDIC VILLAS'

KHASRA NO.- 1/207

UNDER CHIEF MINISTER JAN AAWAS YOJNA PROVISION-3B

AT VILLAGE:- LALARPURA, TEH. & DIST.:- JAIPUR.

Layout Plan of - STREET LIGHT POLE TRANSFORMER

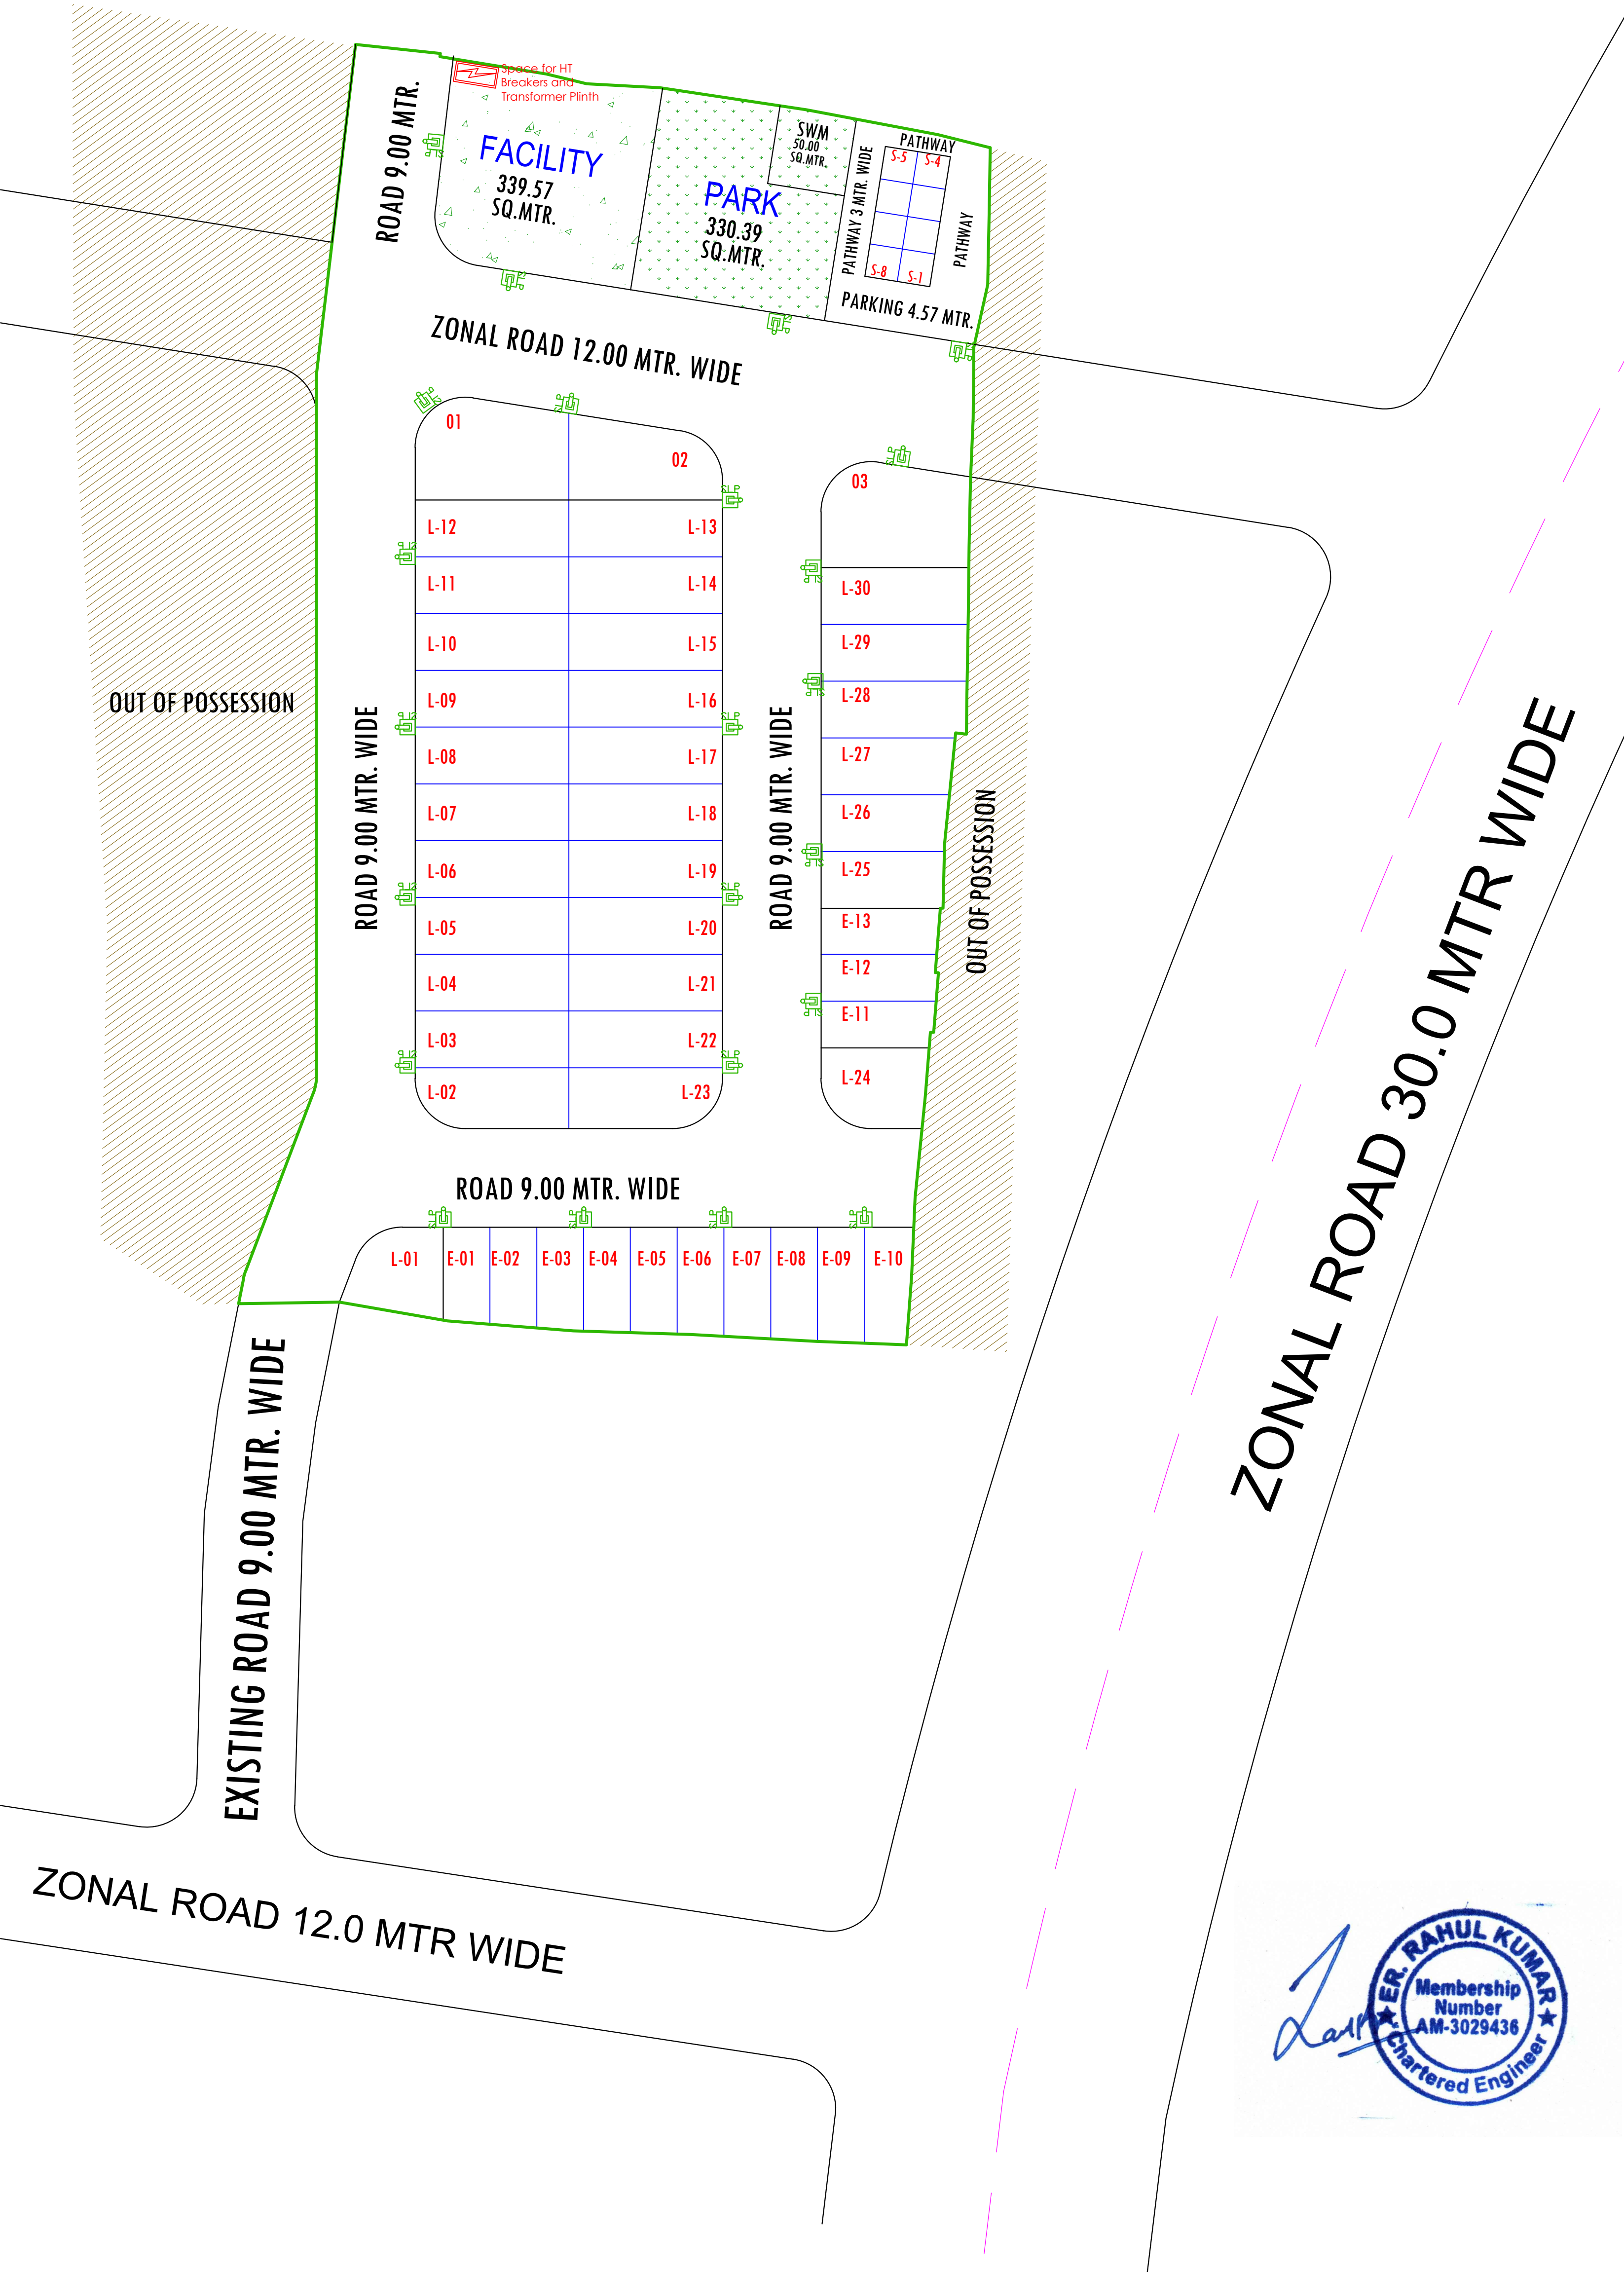

ER. RAHUL KUMAR
Membership Number AM-3029436
Chartered Engineer

J.D.A.

KHASRA MAP :-

NORTH :-

ELECTRICAL FSP / MSP

STREET POLE LIGHT
(Aproxx. 4 Mtr Height)

AREA ANALYSIS :-

S.No.	LAND USED	AREA IN (SQ.MTR.)	(%)
1	NORMAL PLOT	333.22	05.04 %
2	LIG	2113.58	31.99 %
3	EWS	550.44	08.33 %
4	RETAIL SHOP	248.41	03.76%
TOTAL = 1+2+3+4		3245.65	49.12 %
5	PARK	330.39	05.00 %
6	FACILITY	339.57	05.14 %
7	12.0 M. ROAD	718.97	10.88 %
8	ROAD	1973.32	29.86 %
TOTAL = 5+6+7+8		3362.25	50.88 %
SCHEME AREA		6607.90	100.00 %
AREA OUT OF POSSESSION		3887.45 SQ.MTR.	
TOTAL KHATEDAR AREA		10495.35 SQ.MTR.	4 BIGHA 3 BISWA

;kstuk dh Hkweh dh jk-Hkw-jk- vf/kfu;e dh /kkjk 90 , dh dk;Zokgh ,oa ekSds ij Hkwfe dk izekihd;k esjs jkjk fd;k x;kA ;kstuk dh iwjh Hkwfe izkf/kdj;k esa fufgr gks pqdh gSA

uke rgihynkj uke mik;qDr tksu%&

ch-ih-lh @ th- ,y- lh- dh cSBd la[k fnukad dh vuqikyuk esa ;kstuk ekufp= Lohd'r dj tkjh fd;k

SCHEME NAME :- 'VEDIC VILLAS'
UNDER CHIEF MINISTER JAN AAWAS YOJNA PROVISION-3B
AT VILLAGE:- LALARPURA, TEH. & DIST.:- JAIPUR.

ZONE NO. :- 07

SCALE :- 1:500

A.T.P.	D.T.P.	S.T.P.
--------	--------	--------

J.D.A.

ARCHITECT :-