


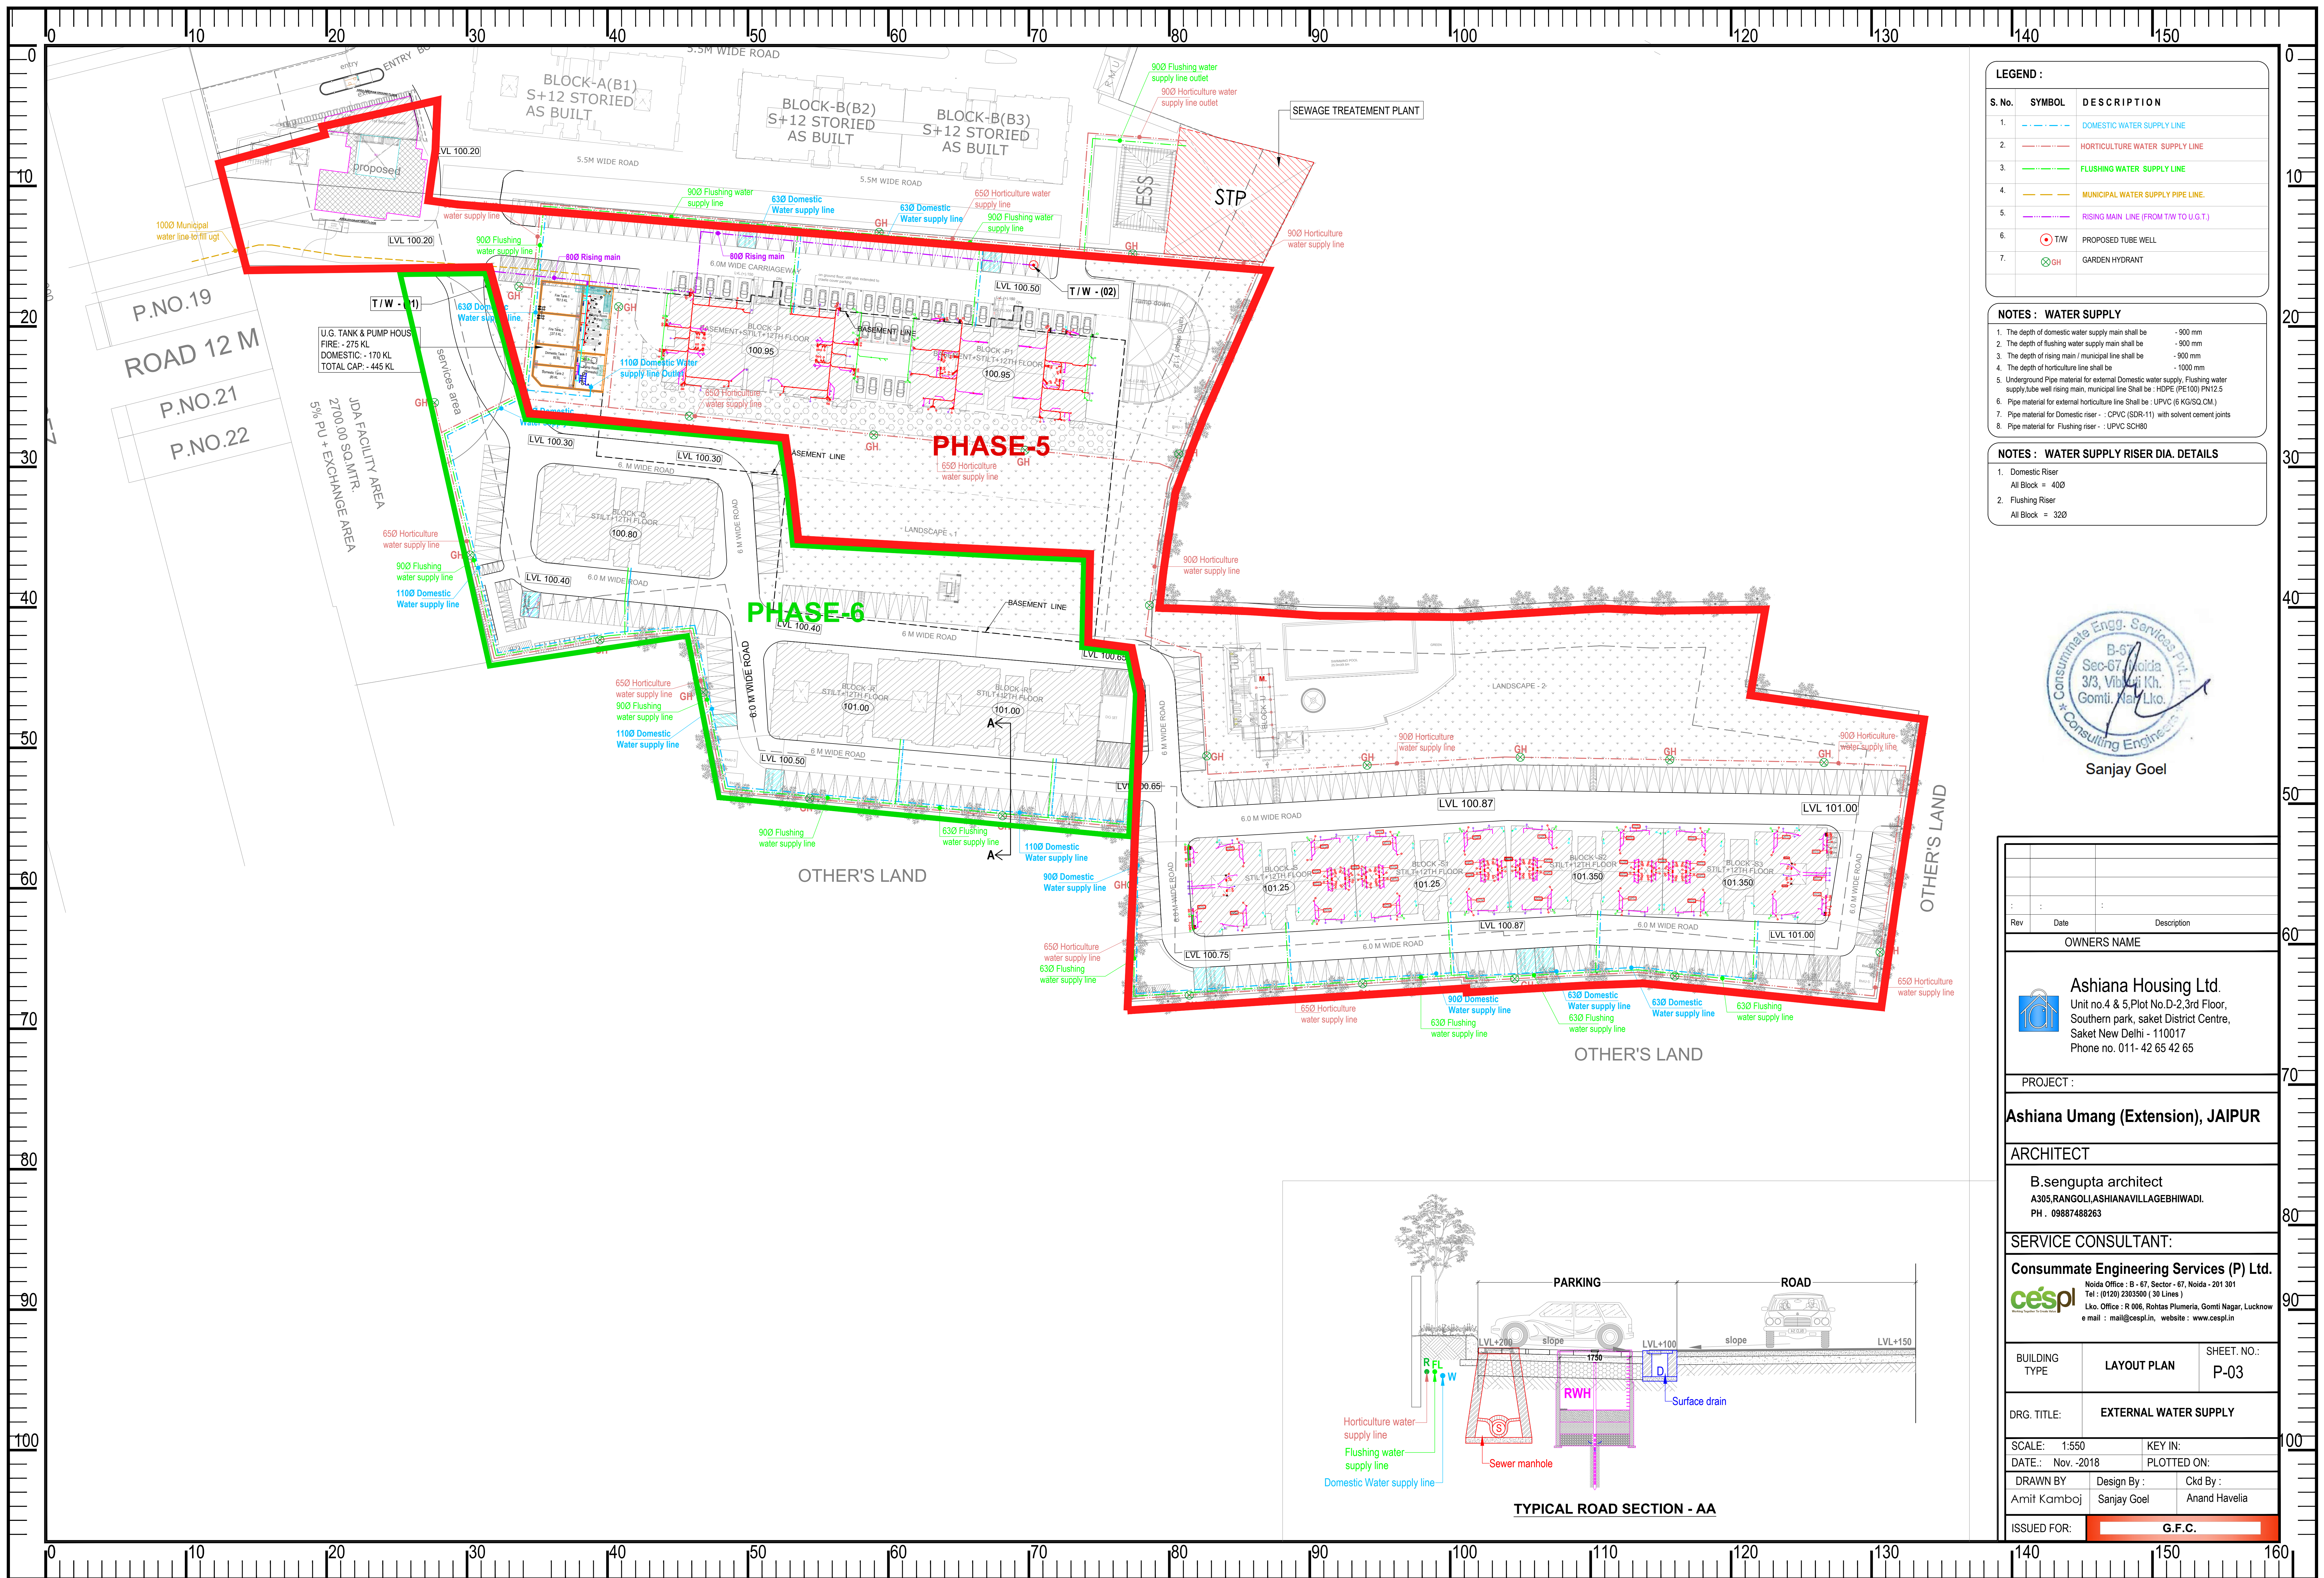

LEGEND :		
S.No.	SYMBOL	DESCRIPTION
1.		DOMESTIC WATER SUPPLY LINE
2.		HORTICULTURE WATER SUPPLY LINE
3.		FLUSHING WATER SUPPLY LINE
4.		MUNICIPAL WATER SUPPLY PIPE LINE
5.		RIISING MAIN LINE (FROM TW TO U.G.T.)
6.		PROPOSED TUBE WELL
7.		GARDEN HYDRANT

NOTES : WATER SUPPLY	
1.	The depth of domestic water supply main shall be - 900 mm
2.	The depth of flushing water supply main shall be - 900 mm
3.	The depth of rising main / municipal line shall be - 900 mm
4.	The depth of horticulture line shall be - 1000 mm
5.	Underground Pipe material for external Domestic water supply, Flushing water supply, tube well rising main, municipal line Shall be : HDPE (PE100) PN12.5
6.	Pipe material for external horticulture line Shall be : UPVC (5 KG/SQ.CM.)
7.	Pipe material for Domestic riser - : CPVC (SDR-11) with solvent cement joints
8.	Pipe material for Flushing riser - : UPVC SCH80

NOTES : WATER SUPPLY RISER DIA. DETAILS	
1.	Domestic Riser All Block = 400
2.	Flushing Riser All Block = 320



Sanjay Goel

:	:	:	:	:	:
Rev	Date		Description		
OWNERS NAME					
 Ashiana Housing Ltd. Unit no.4 & 5,Plot No.D-2, 3rd Floor, Southern park, Saket District Centre, Saket New Delhi - 110017 Phone no. 011- 42 65 42 65					
PROJECT :					
Ashiana Umang (Extension), JAIPUR					
ARCHITECT					
B.sengupta architect A305,RANGOLI,ASHIANAVILLAGEBHIWADI. PH . 09887488263					
SERVICE CONSULTANT:					
Consummate Engineering Services (P) Ltd.  Noida Office : B - 67, Sector - 67, Noida - 201 301 Tel : (0120) 2303500 (30 Lines) Lko. Office : R 006, Rohas Plumeria, Gomti Nagar, Lucknow e mail : mail@cespi.in, website : www.cespi.in					
BUILDING TYPE		LAYOUT PLAN		SHEET. NO. : P-03	
DRG. TITLE:		EXTERNAL WATER SUPPLY			
SCALE: 1:550		KEY IN:			
DATE: Nov.-2018		PLOTTED ON:			
DRAWN BY		Design By :		Ckd By :	
Amit Kamboj		Sanjay Goel		Anand Havelia	
ISSUED FOR:		G.F.C.			

