


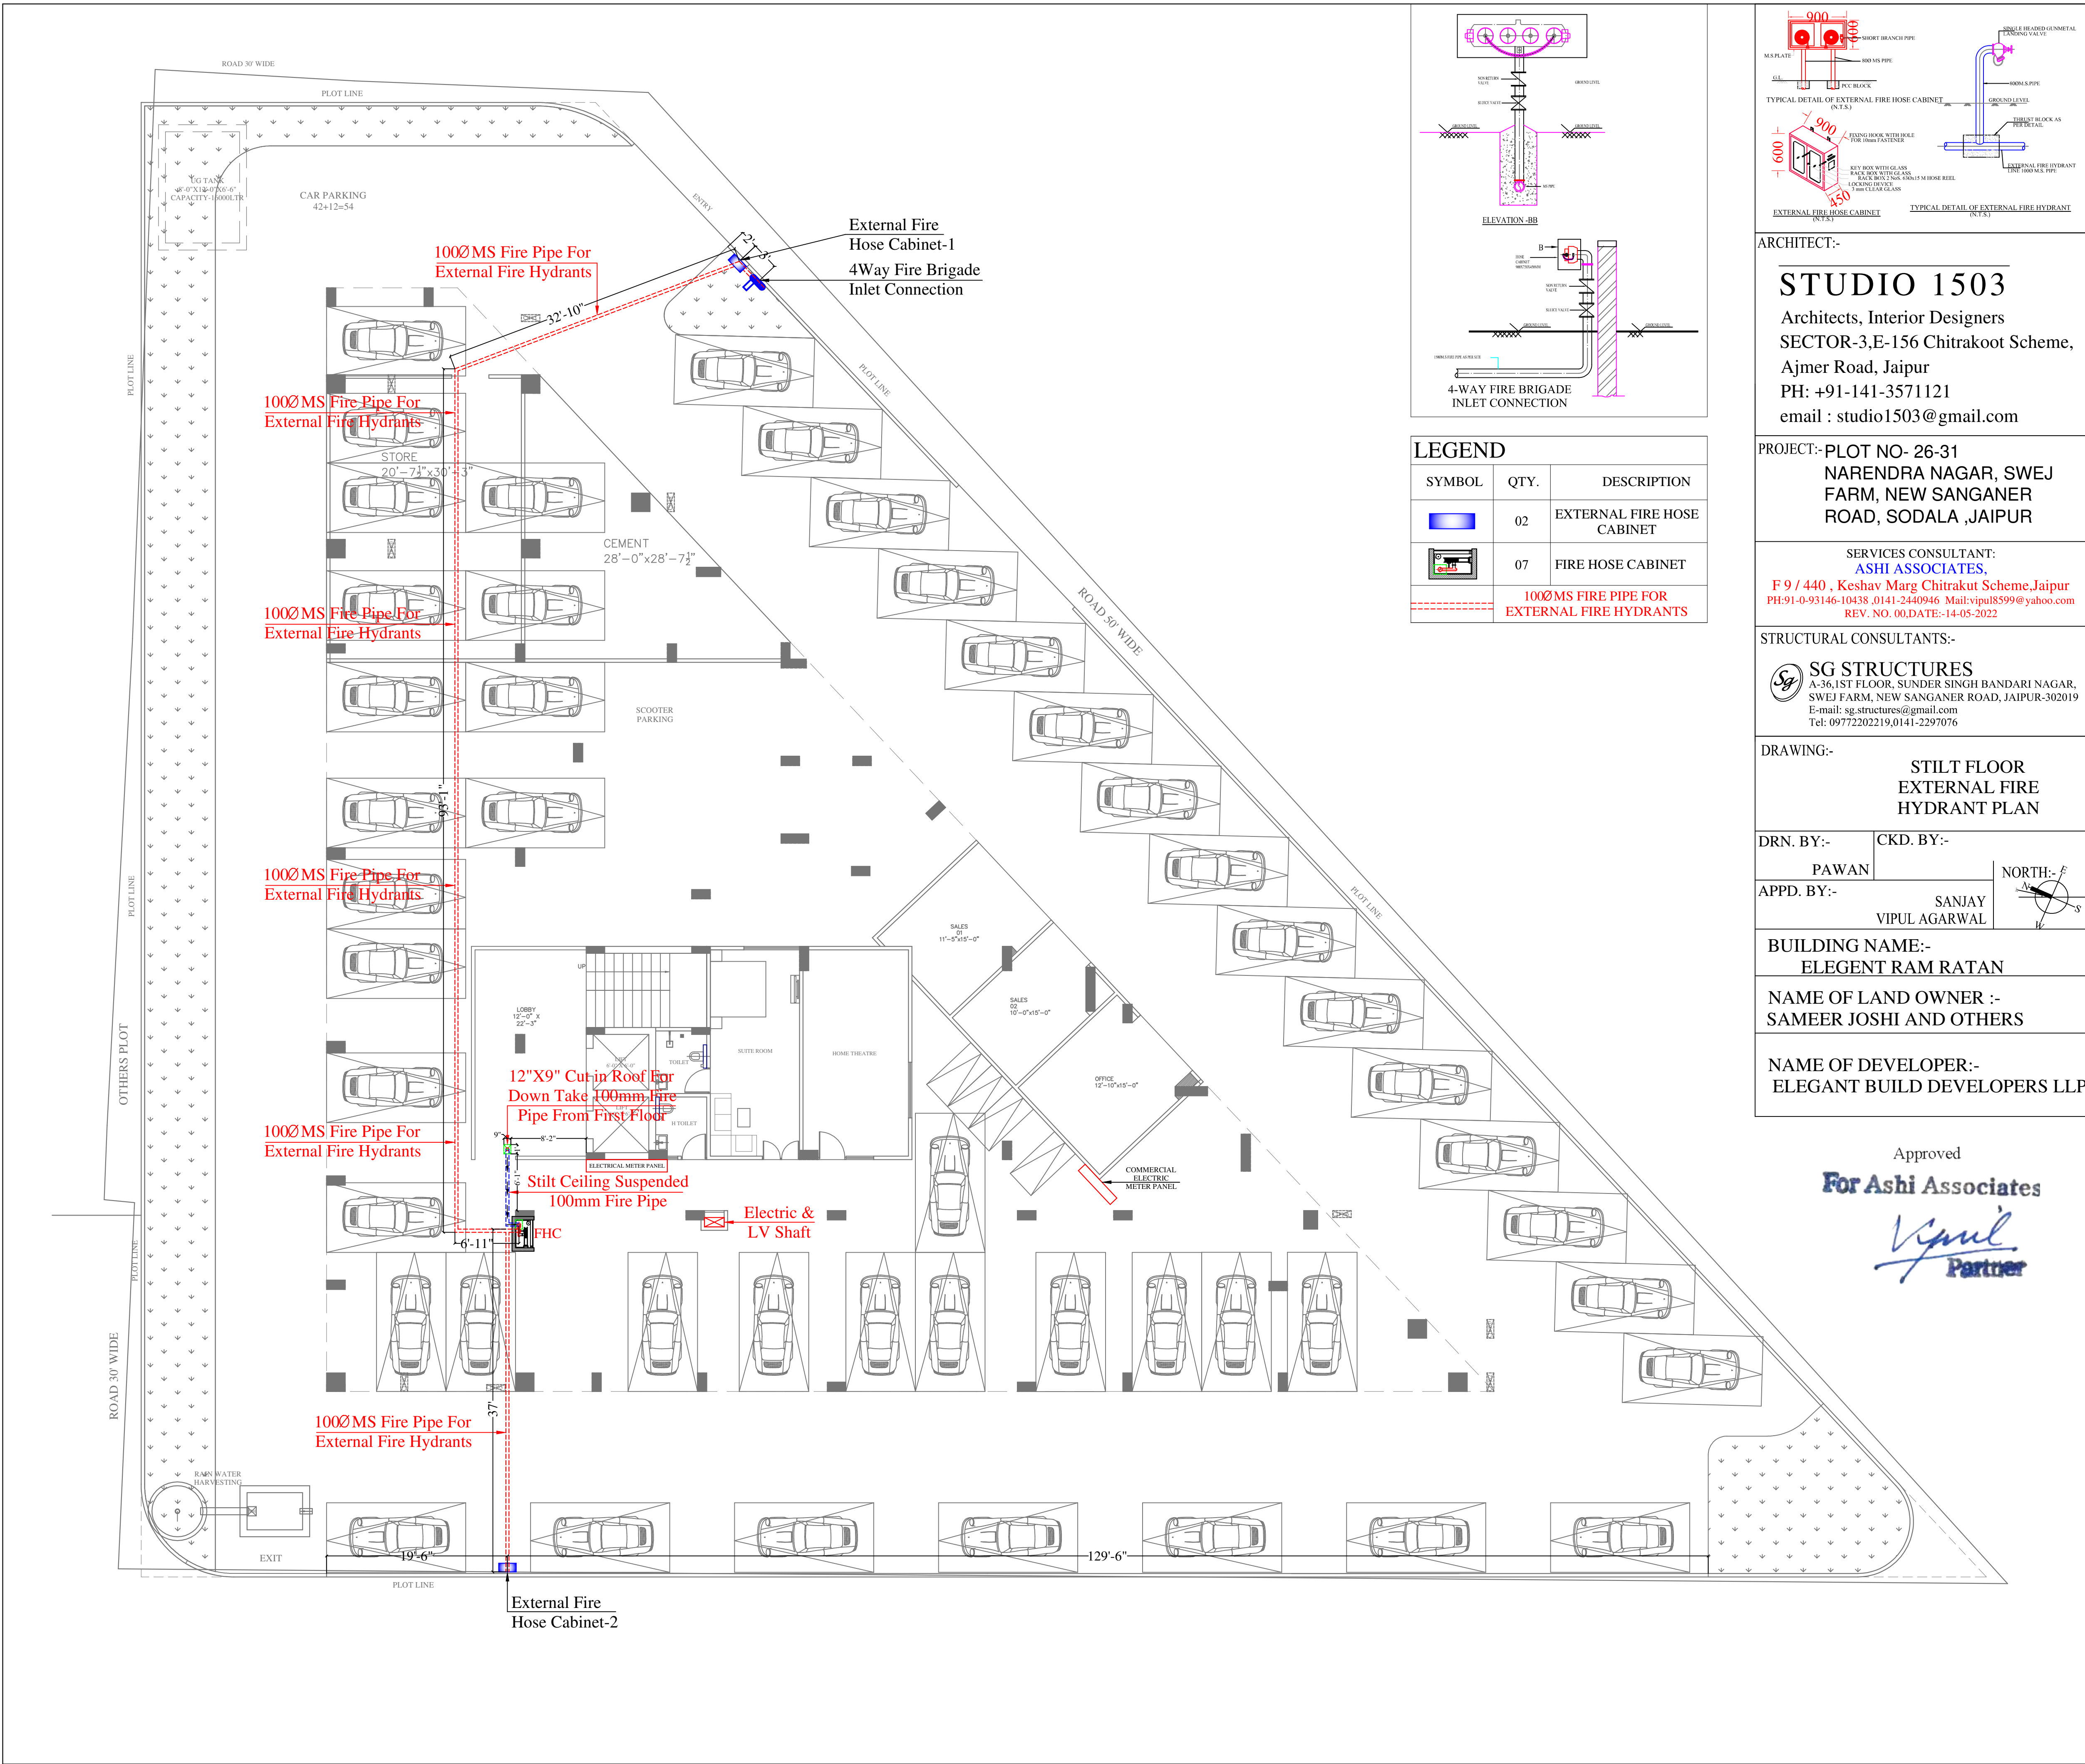

ARCHITECT:-

STUDIO 1503

Architects, Interior Designers
SECTOR-3,E-156 Chitrakoot Scheme,
Ajmer Road, Jaipur
PH: +91-141-3571121
email : studio1503@gmail.com

PROJECT:- PLOT NO- 26-31

**NARENDRA NAGAR, SWEJ
FARM, NEW SANGANER
ROAD, SODALA ,JAIPUR**

SERVICES CONSULTANT:

ASHI ASSOCIATES,

F 9 / 440 , Keshav Marg Chitrakut Scheme,Jaipur
PH:91-0-93146-10438 ,0141-2440946 Mail:vipul8599@yahoo.com
REV. NO. 00,DATE:-14-05-2022

STRUCTURAL CONSULTANTS:-



SG STRUCTURES

A-36,1ST FLOOR, SUNDER SINGH BANDARI NAGAR,
SWEJ FARM, NEW SANGANER ROAD, JAIPUR-302019
E-mail: sg.structures@gmail.com
Tel: 09772202219,0141-2297076


DRAWING:-

**STILT FLOOR
EXTERNAL FIRE
HYDRANT PLAN**

DRN. BY:-

CKD. BY:-

PAWAN

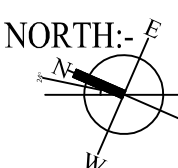

APPD. BY:-

SANIY
VIPUL AGARWAL

BUILDING NAME:-

ELEGENT RAM RATAN

NAME OF LAND OWNER :-

SAMEER JOSHI AND OTHERS

NAME OF DEVELOPER:-

ELEGANT BUILD DEVELOPERS LLP

Approved

For Ashi Associates

Vipul
Partner

