


PROPOSED LAY OUT PLAN OF SCHEME ' VEDIC VILLAS'

KHASRA NO.— 1/207

UNDER CHIEF MINISTER JAN AAWAS YOJNA PROVISION—3B

AT VILLAGE:— LALARPURA, TEH. & DIST.:— JAIPUR.

LAYOUT PLAN OF — RAIN WATER HARVESTING DRAINAGE

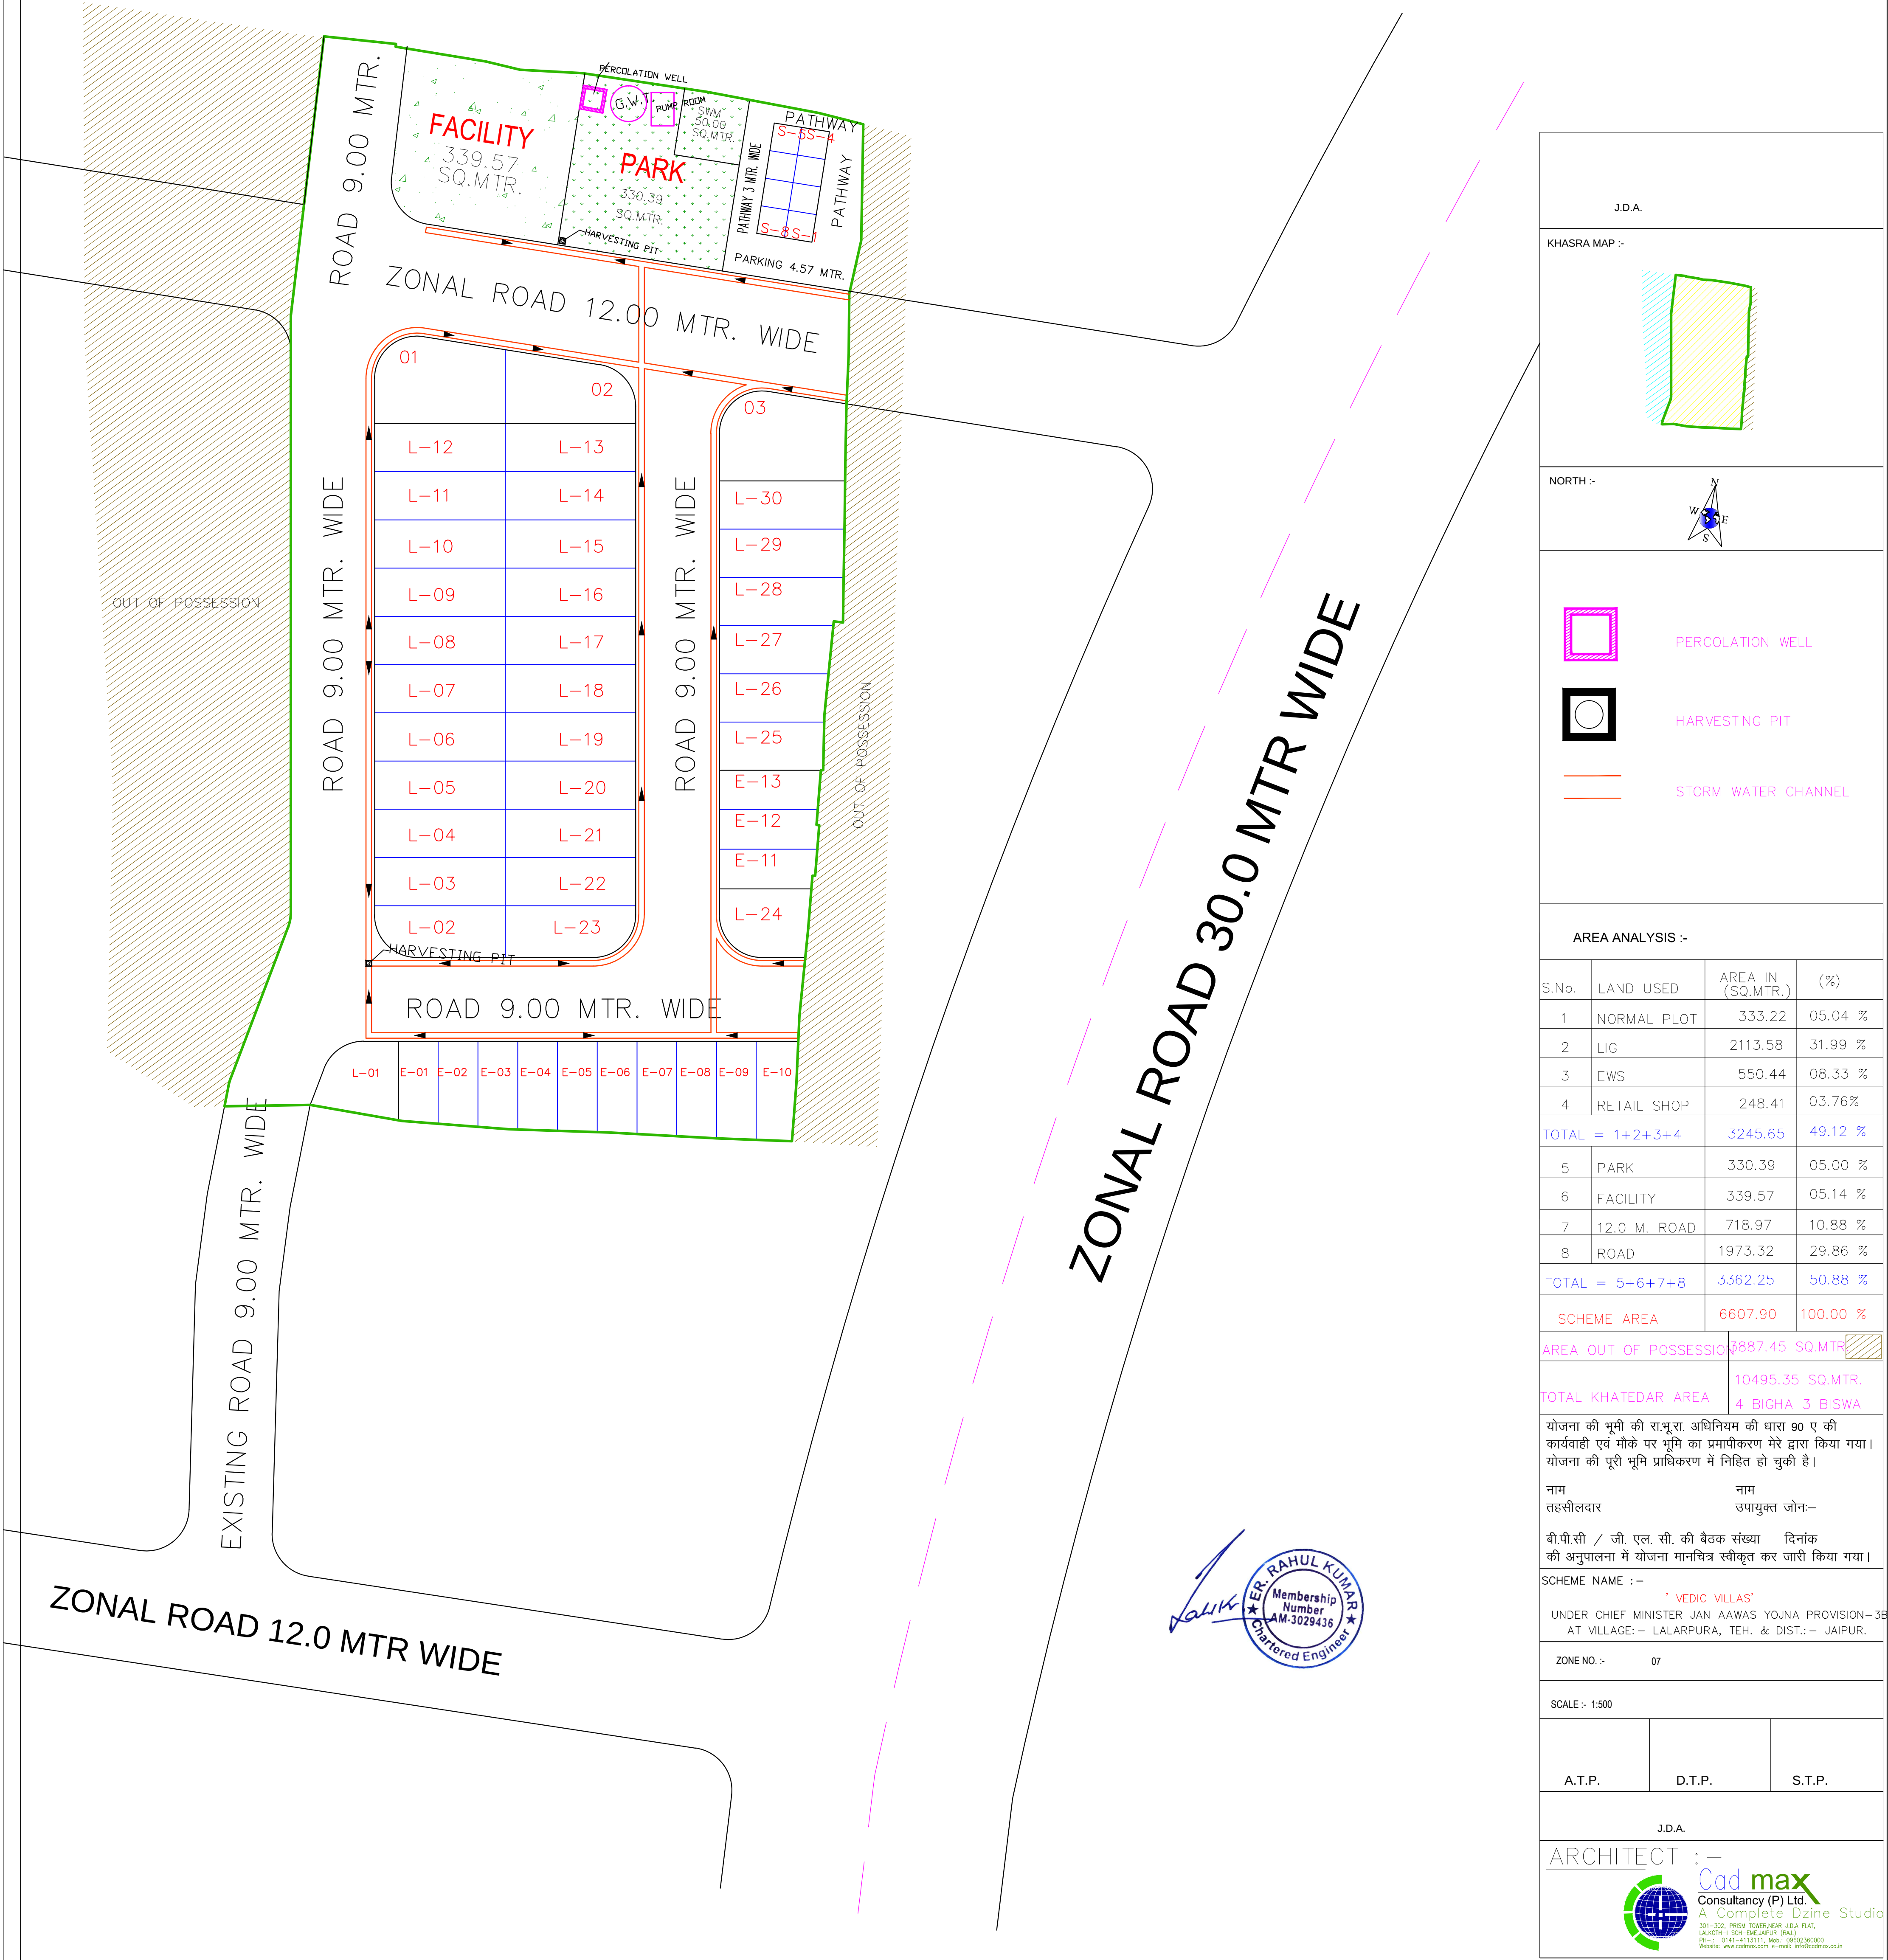

J.D.A.

KHASRA MAP :-

NORTH :-

PERCOLATION WELL

HARVESTING PIT

STORM WATER CHANNEL

AREA ANALYSIS :-

S.No.	LAND USED	AREA IN (SQ.MTR.)	(%)
1	NORMAL PLOT	333.22	05.04 %
2	LIG	2113.58	31.99 %
3	EWS	550.44	08.33 %
4	RETAIL SHOP	248.41	03.76%
TOTAL = 1+2+3+4		3245.65	49.12 %
5	PARK	330.39	05.00 %
6	FACILITY	339.57	05.14 %
7	12.0 M. ROAD	718.97	10.88 %
8	ROAD	1973.32	29.86 %
TOTAL = 5+6+7+8		3362.25	50.88 %
SCHEME AREA		6607.90	100.00 %
AREA OUT OF POSSESSION		6887.45 SQ.MTR.	
TOTAL KHATEDAR AREA		10495.35 SQ.MTR.	
		4 BIGHA 3 BISWA	

योजना की भूमि की रा.भू.रा. अधिनियम की धारा 90 ए की कार्यवाही एवं मौके पर भूमि का प्रमापीकरण मेरे द्वारा किया गया। योजना की पूरी भूमि प्राधिकरण में निहित हो चुकी है।

नाम
तहसीलदार

नाम
उपायुक्त जोन—

बी.पी.सी / जी. एल. सी. की बैठक संख्या दिनांक की अनुपालना में योजना मानचित्र स्वीकृत कर जारी किया गया।

SCHEME NAME :-

' VEDIC VILLAS'

UNDER CHIEF MINISTER JAN AAWAS YOJNA PROVISION—3B AT VILLAGE:— LALARPURA, TEH. & DIST.:— JAIPUR.

ZONE NO. :-

07

SCALE :-

1:500

A.T.P.	D.T.P.	S.T.P.

J.D.A.

ARCHITECT :-

Cad max
Consultancy (P) Ltd.
A Complete Dzine Studio
301-302, PRISM TOWER, J.D.A. PLAT,
LAKHOTI, ECH-LALARPURA (RAJ.)
PIN:- 0141-4113111, Mob:- 99602360000
Website: www.cadmax.com E-mail: info@cadmax.com