

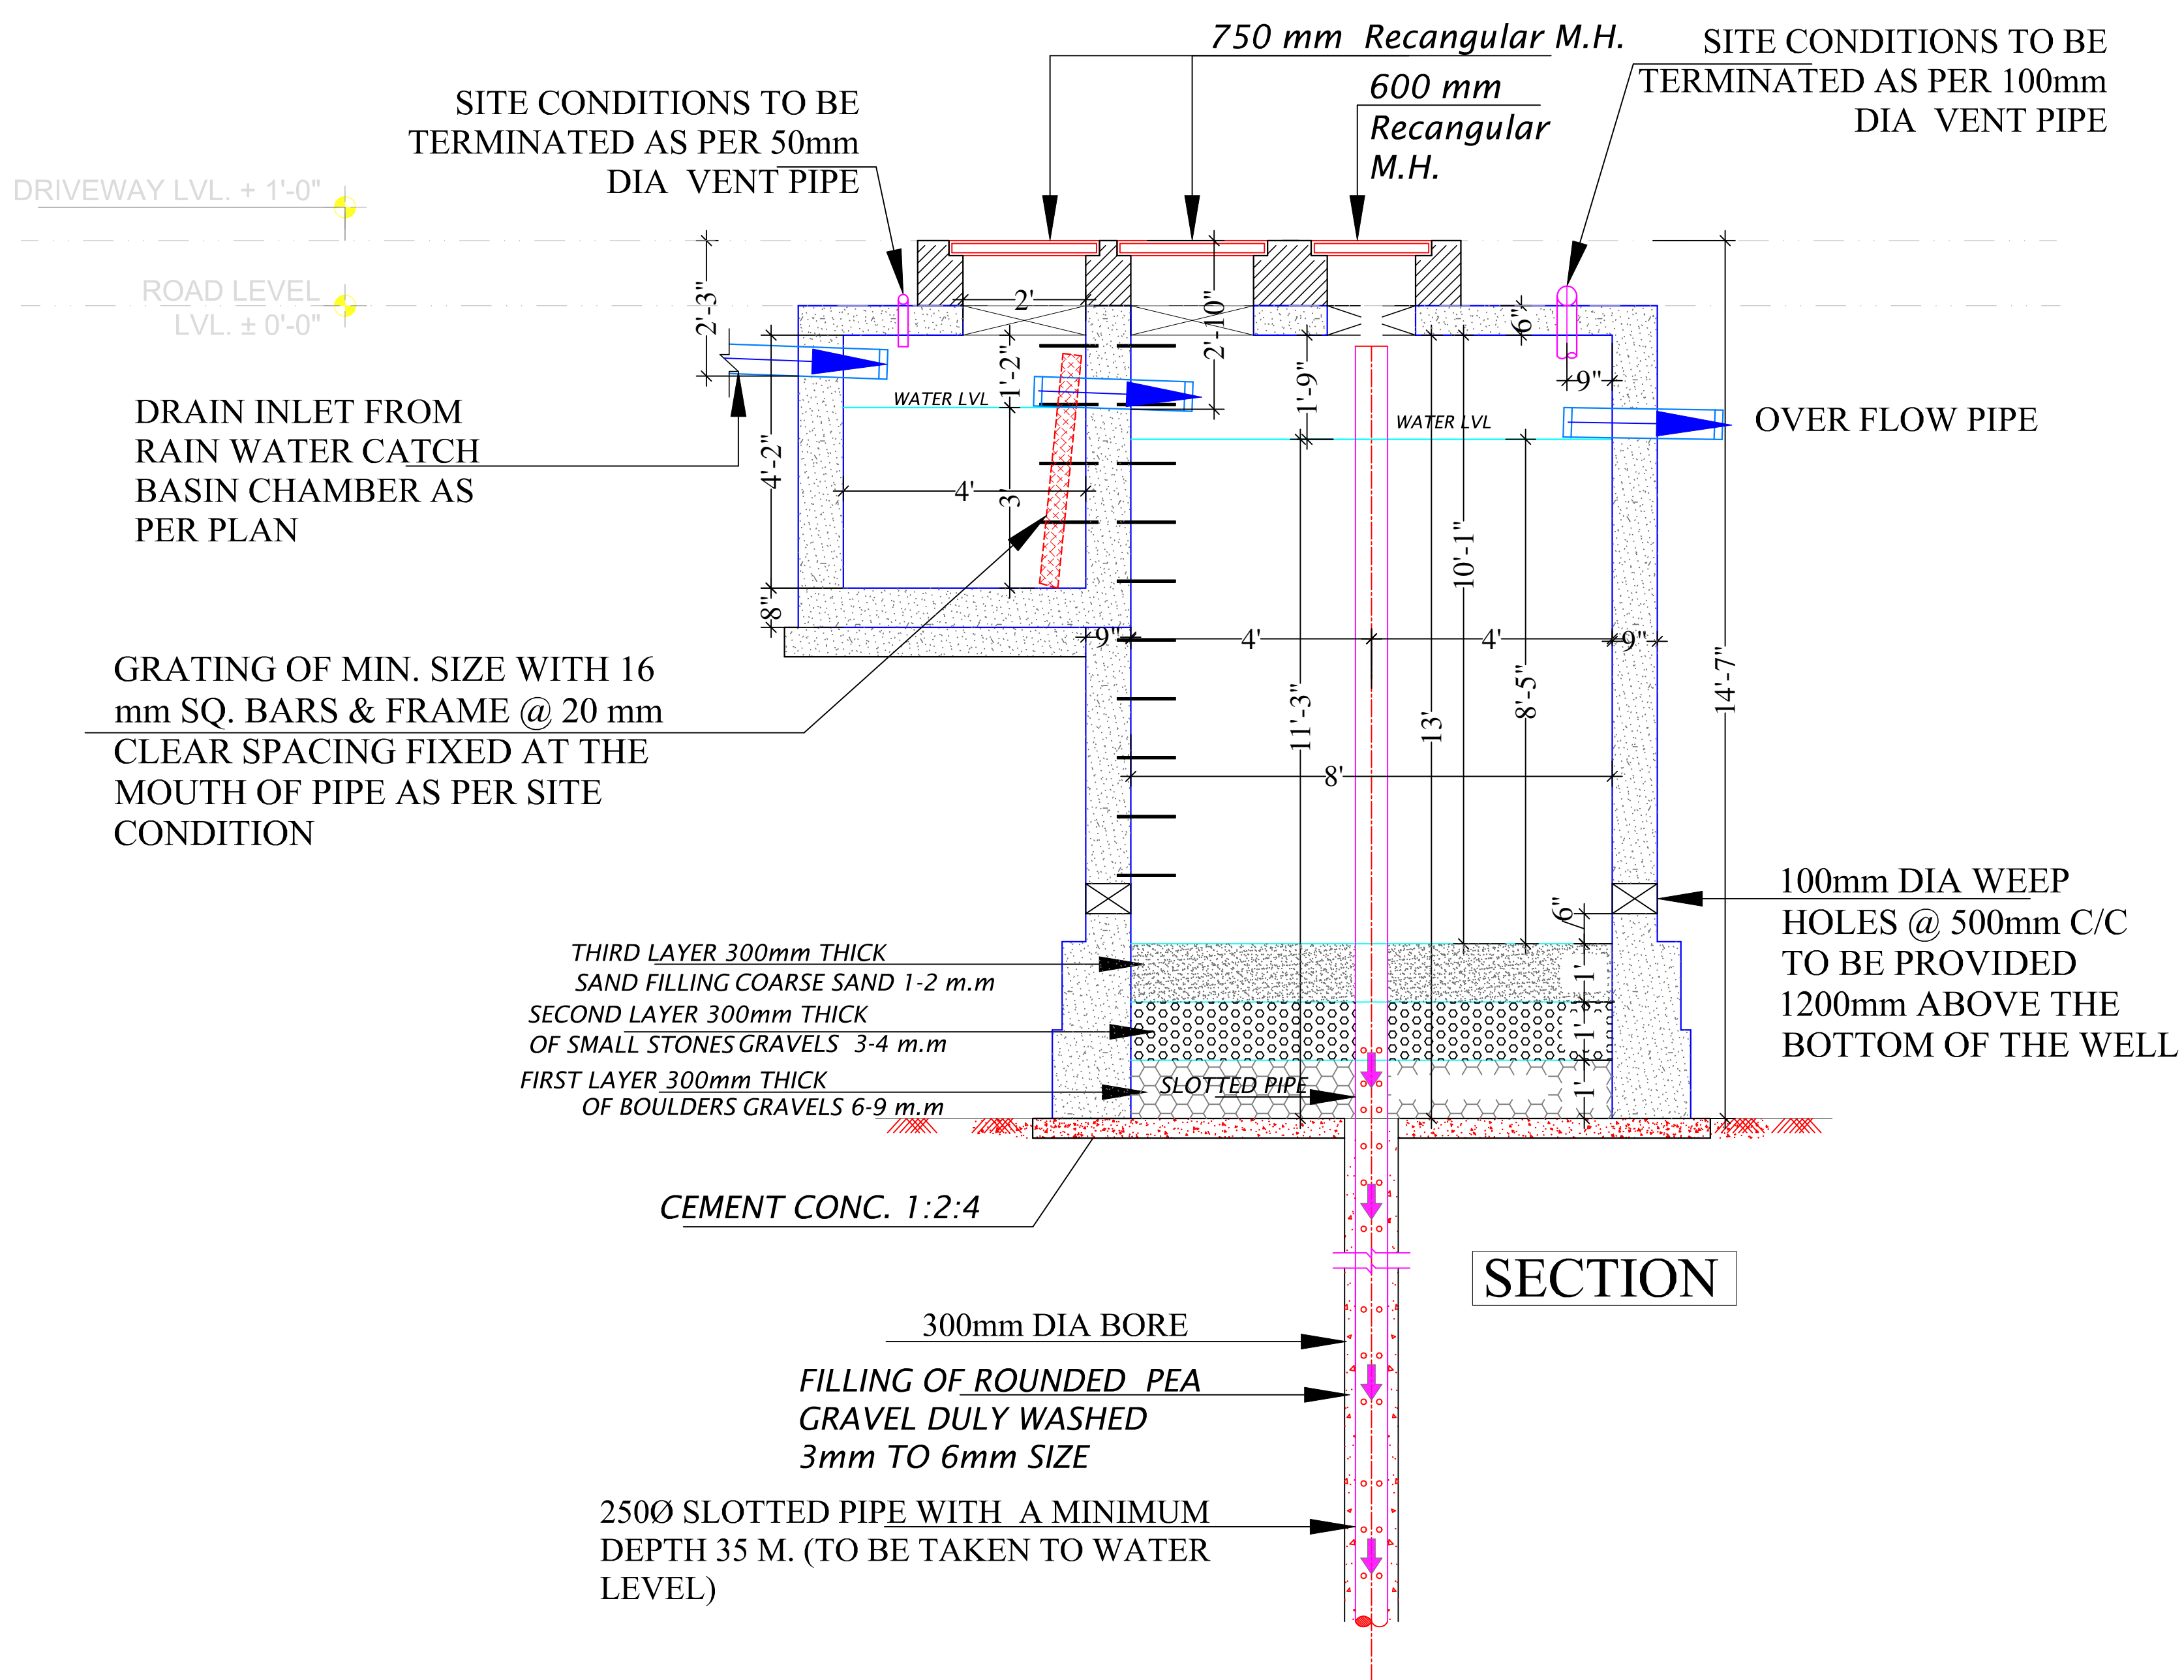
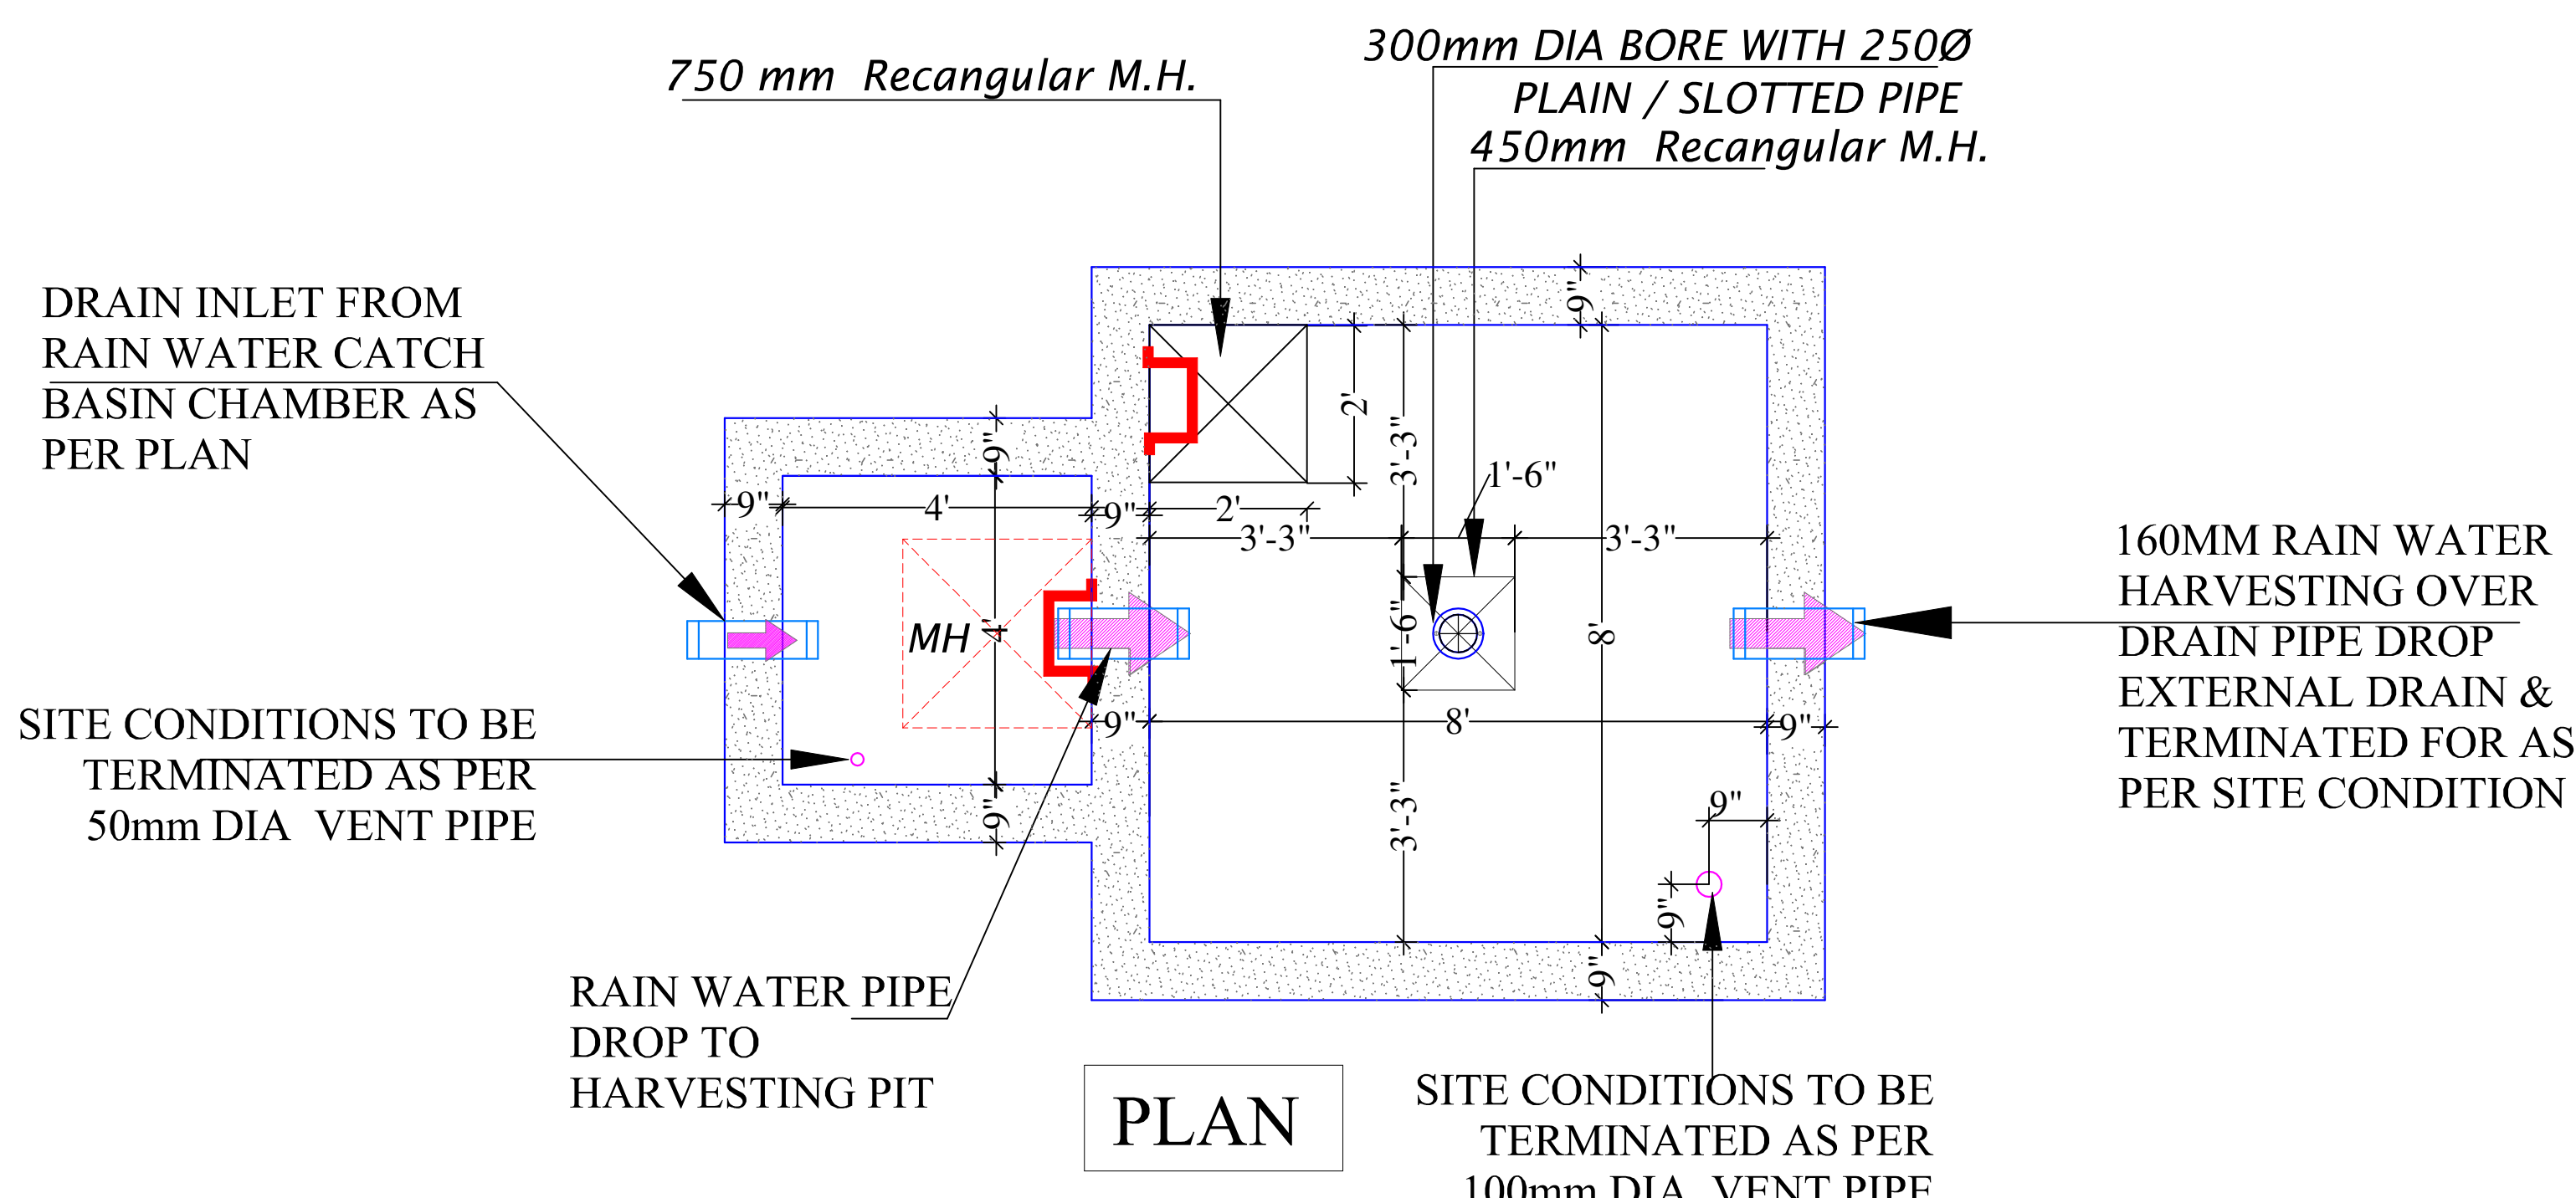


RAIN WATER HARVESTING TANK
SIZE-8'-0"X 8'-0"X 8'-5"
EFFECTIVE DEPTH
TOTAL DEPTH-13'-0"

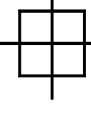

Vipul
VIPUL AGARWAL
M.E.P. CONSULTANT
B.E. ELECTRICAL

SERVICES CONSULTANT: VIPUL CONSULTING, F9/440,Keshav Marg Chitrakut Scheme,Jaipur PH:91-0-93146-10438 ,0141-2440946 Mail:vipul8599@yahoo.com		
ARCHITECT :-  SPACE GRID C-49,VIDYA APARTMENT,PARAS MARG, BAPU NAGAR,NEAR JANTA STORE CIRCLE, JAIPUR-302015 PH-09314918766,0141-4005506 (O) Email:-info.spacegrid@gmail.com		
PROJECT:- LIBRA RESIDENCY		
PROMOTER:- VATSAL ENTERPRISES		
ADDRESS PLOT NO. 203,204 & 205. LION LANE,VAISHALI NAGAR, JAIPUR		
DRAWING: RAIN WATER HARVESTING PIT SECTION DETAILS PLAN		
DRN. BY:- SANJAY	DATE 01-09-2023	
CHKD. BY:- SANJAY	REV.:-	
APPD. BY:- VIPUL AGARWAL	00	

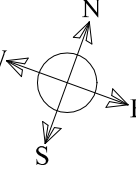