


RAIN WATER HARVESTING PLAN "RIYASAT TOWN - II"

IN KHASRA NO.- 122/2, 125/2, 126/1, 132/1, 149, 150, 154, 155, 156, 221/144, 255/237, 257/240, 251/151, 253/152, 246/157, 248/168, 250/169, 268/206, 266/207, 260/202, 262/203, 264/204.
AT VILLAGE :- CHATURBHUJPURA Urf BHAWANIPURA, TEH.:- CHAKSU, JAIPUR.
IN KHASRA NO.- 490 TO 495, 716/496, 497, 498, 725/652, 727/653.
AT VILLAGE :- RAMPURA WAS GONER, TEH.:- CHAKSU, JAIPUR.

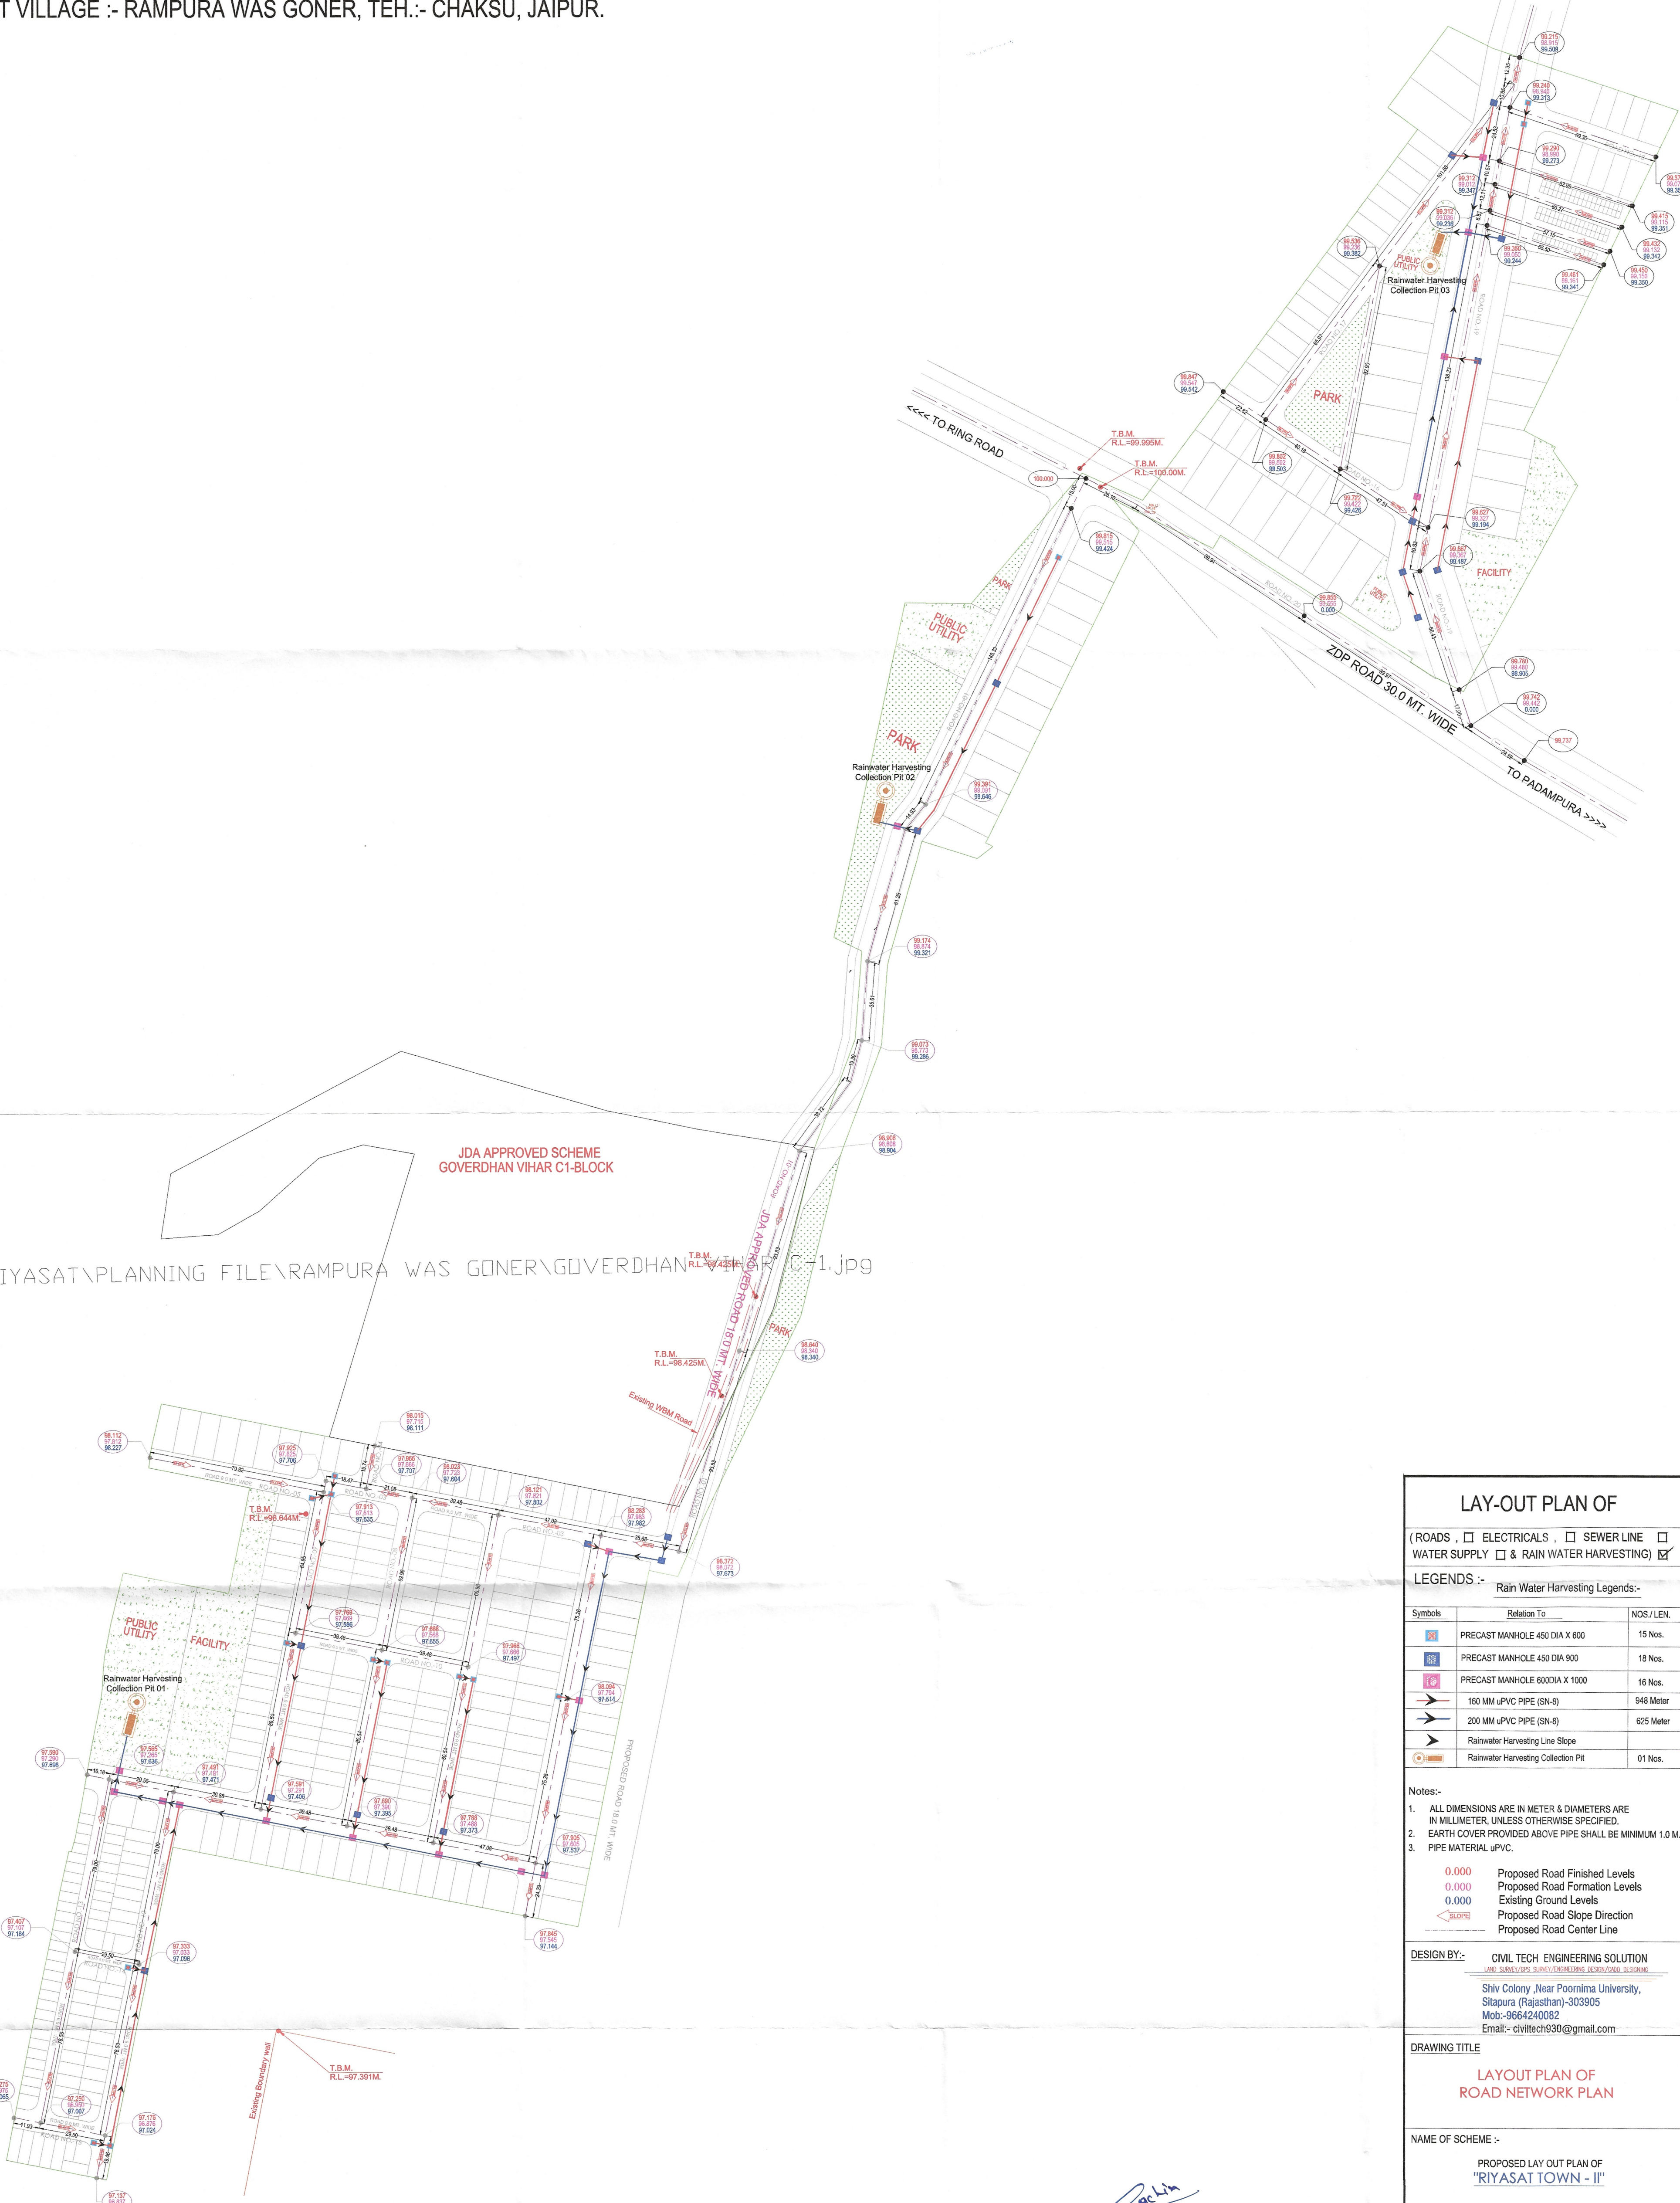

LAY-OUT PLAN OF

(ROADS , ☐ ELECTRICALS , ☐ SEWER LINE ☐ WATER SUPPLY ☐ & RAIN WATER HARVESTING) ☒

LEGENDS :-

Rain Water Harvesting Legends:-

Symbols	Relation To	NOS./LEN.
	PRECAST MANHOLE 450 DIA X 600	15 Nos.
	PRECAST MANHOLE 450 DIA 900	18 Nos.
	PRECAST MANHOLE 600 DIA X 1000	16 Nos.
	150 MM uPVC PIPE (SN-8)	948 Meter
	200 MM uPVC PIPE (SN-8)	625 Meter
	Rainwater Harvesting Line Slope	
	Rainwater Harvesting Collection Pit	01 Nos.

Notes:-

- ALL DIMENSIONS ARE IN METER & DIAMETERS ARE IN MILLIMETER, UNLESS OTHERWISE SPECIFIED.
- EARTH COVER PROVIDED ABOVE PIPE SHALL BE MINIMUM 1.0 M.
- PIPE MATERIAL uPVC.

0.000

Proposed Road Finished Levels

0.000

Proposed Road Formation Levels

0.000

Existing Ground Levels

Proposed Road Slope Direction

Proposed Road Center Line

DESIGN BY:-

CIVIL TECH ENGINEERING SOLUTION

LINE SURVEY, CIVIL SUPPLY, ELECTRICAL, MECHANICAL, SANITARY, & CONCRETE

Shiv Colony ,Near Poomina University, Sitapura (Rajasthan)-303905

Mob:-9664240082

Email:- civiltech930@gmail.com

DRAWING TITLE

LAYOUT PLAN OF ROAD NETWORK PLAN

NAME OF SCHEME :-

PROPOSED LAY OUT PLAN OF "RIYASAT TOWN - II"

LEGEND:-

SCHEME BOUNDARY -

SCALE >

NORTH >

N.T.S

Er. SACHIN GOYAL
B. TECH (CIVIL)
AM 3090755