
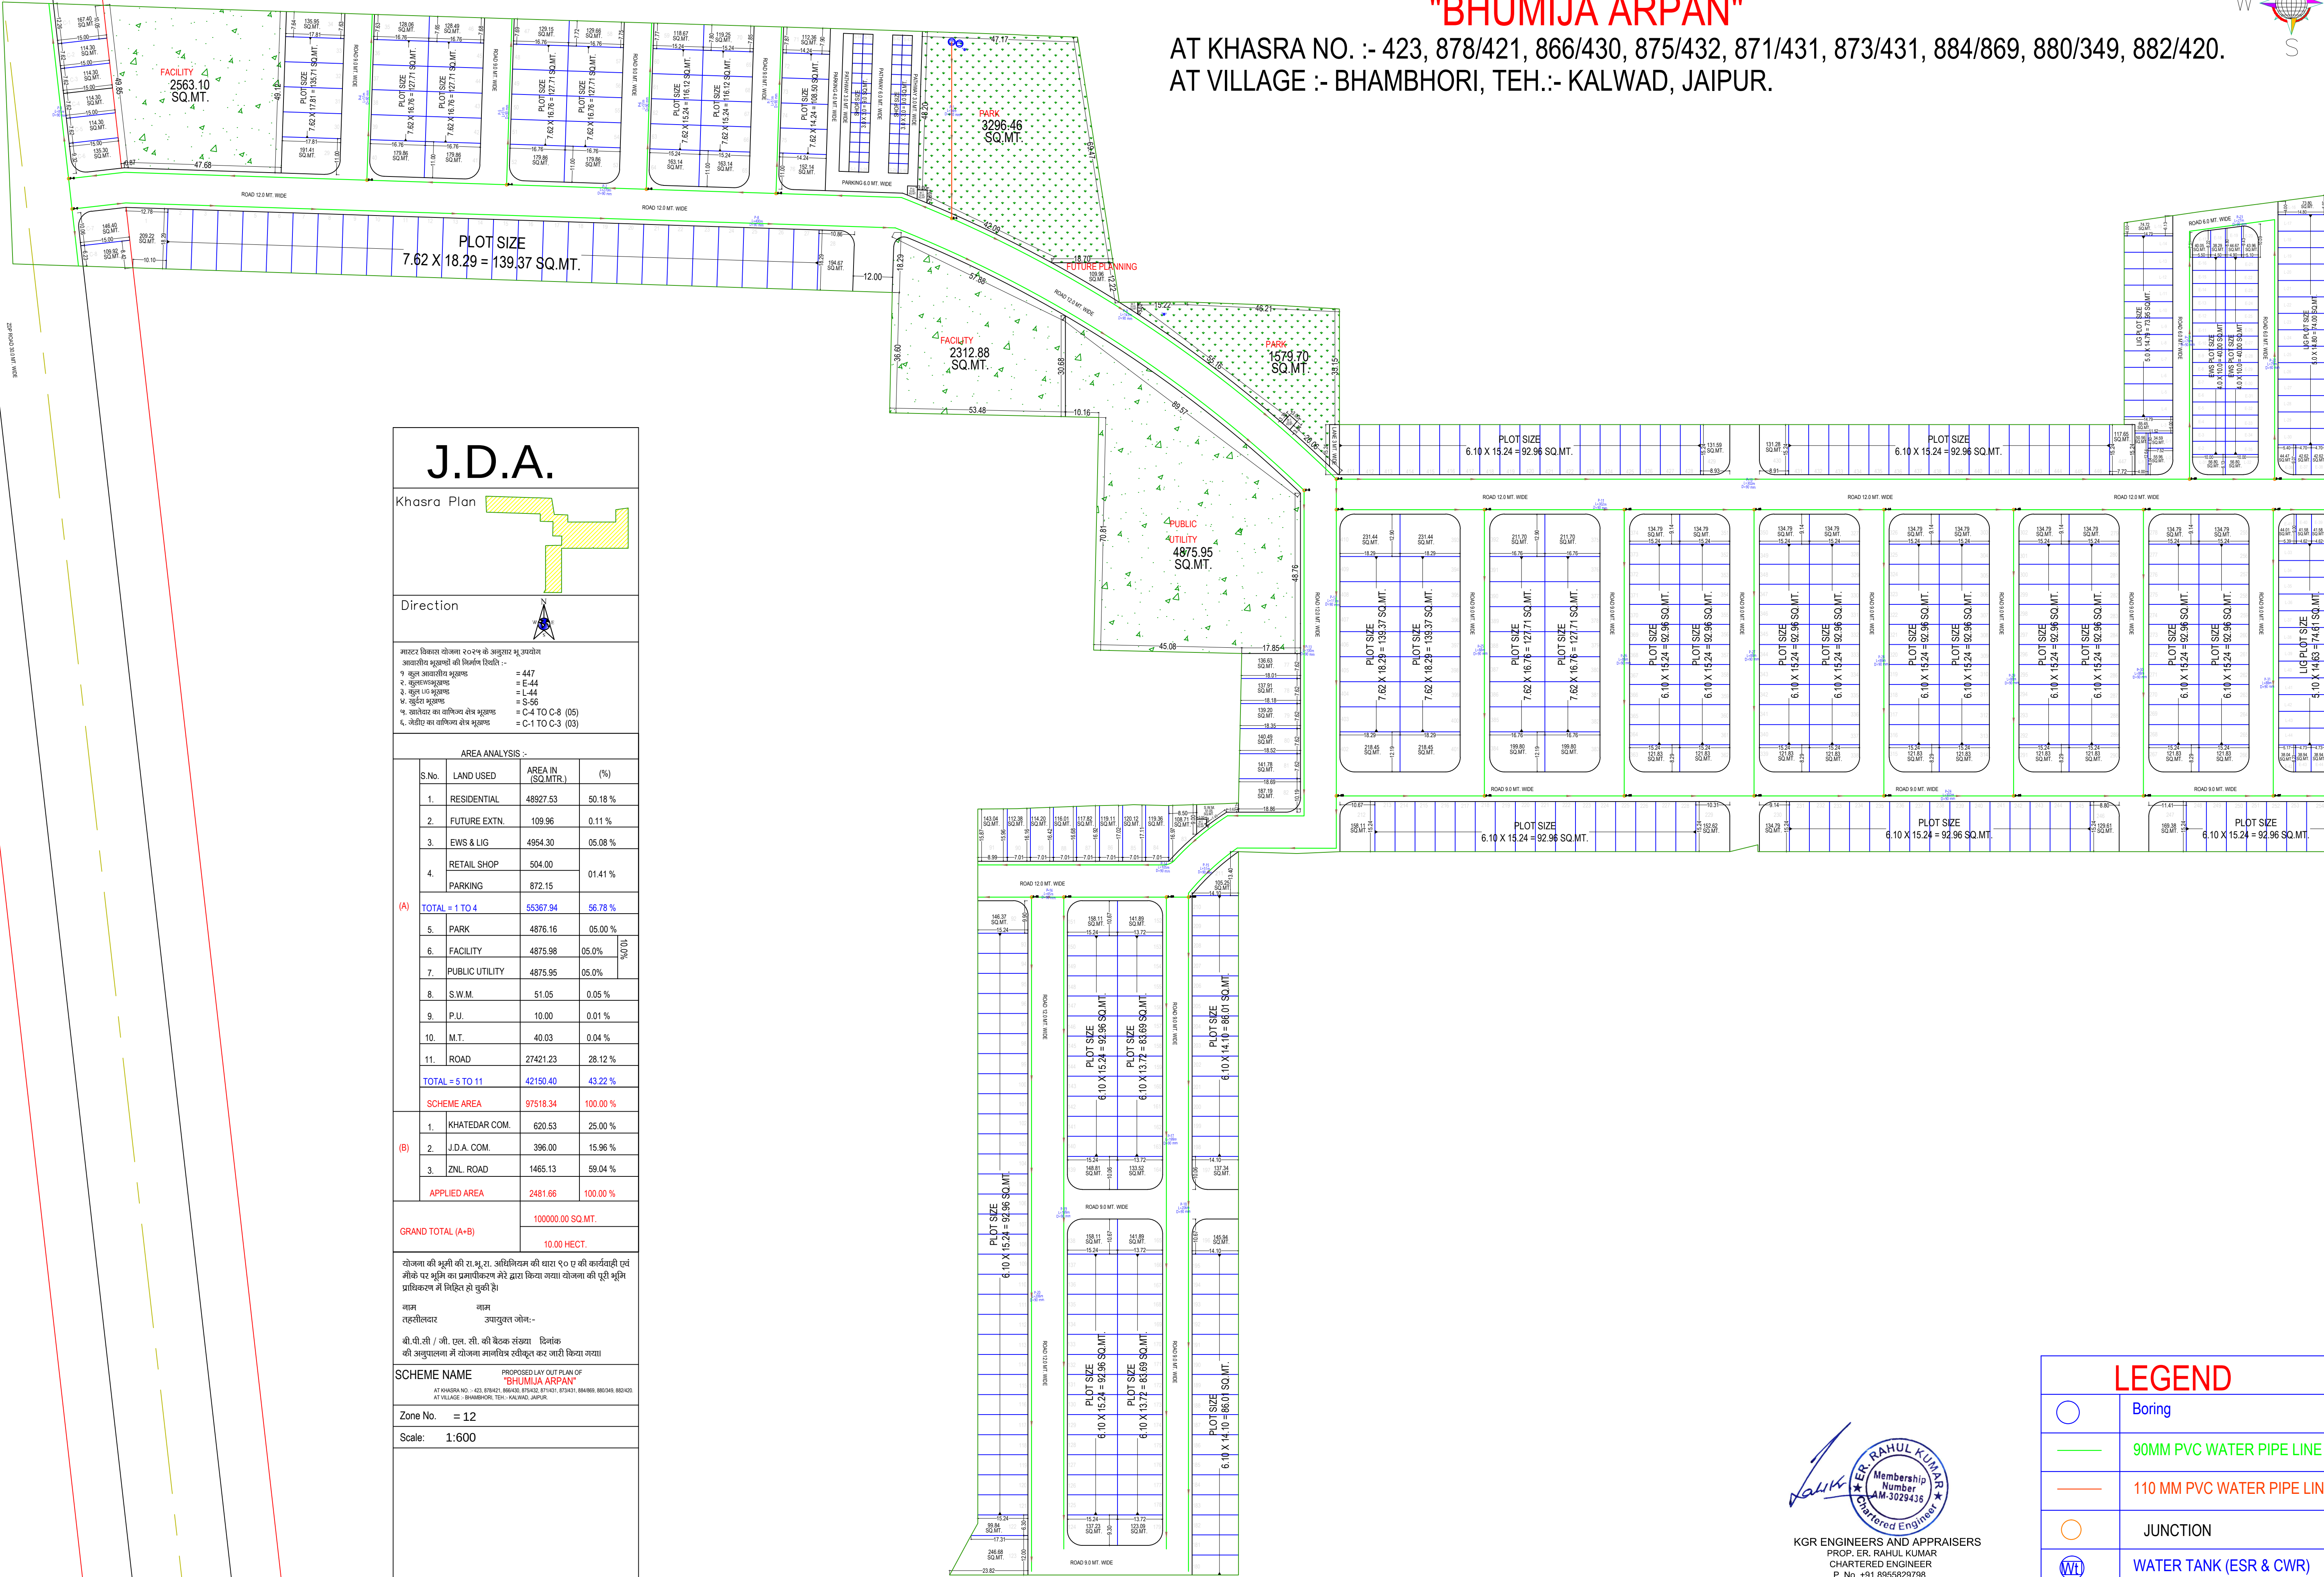


PROPOSED LAY OUT PLAN OF "WATER SUPPLY"
"BHUMIJA ARPAN"

AT KHASRA NO. :- 423, 878/421, 866/430, 875/432, 871/431, 873/431, 884/869, 880/349, 882/420.
AT VILLAGE :- BHAMBHORI, TEH.:- KALWAD, JAIPUR.

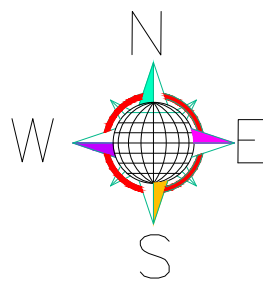

J.D.A.

Khasra Plan

Direction

मास्टर विकसित योजना २०२२न के अनुसार भू-उपयोग आवसरीय भूखण्डी की निर्माण विवर :-
१. कुल आवसरीय भूखण्ड = 447
२. अनुसंधानभूखण्ड = E-44
३. कुल LIG भूखण्ड = L-44
४. खुदरा भूखण्ड = S-56
५. मास्टर वर सार्वजनिक क्षेत्र भूखण्ड = C-4 TO C-8 (05)
६. जेटीय वर सार्वजनिक क्षेत्र भूखण्ड = C-1 TO C-3 (03)

AREA ANALYSIS :-			
S.No.	LAND USED	AREA IN (SQ.MTR.)	(%)
1.	RESIDENTIAL	48927.53	50.18 %
2.	FUTURE EXTN.	109.96	0.11 %
3.	EDS & LIG	4954.30	05.08 %
4.	RETAIL SHOP	504.00	01.41 %
4.	PARKING	872.15	
(A)	TOTAL = 1 TO 4	55367.94	56.78 %
5.	PARK	4876.16	05.00 %
6.	FACILITY	4875.98	05.00 %
7.	PUBLIC UTILITY	4875.95	05.00 %
8.	S.W.M.	51.05	0.05 %
9.	P.U.	10.00	0.01 %
10.	M.T.	40.03	0.04 %
11.	ROAD	27421.23	28.12 %
	TOTAL = 5 TO 11	42150.40	43.22 %
	SCHEME AREA	97518.34	100.00 %
(B)	1. KHATEDAR COM.	620.53	25.00 %
	2. J.D.A. COM.	396.00	15.96 %
	3. ZNL. ROAD	1465.13	59.04 %
	APPLIED AREA	2481.66	100.00 %
GRAND TOTAL (A+B)		100000.00 SQ.MT.	
		10.00 HECT.	

LEGEND	
	Boring
	90MM PVC WATER PIPE LINE
	110 MM PVC WATER PIPE LINE
	JUNCTION
	WATER TANK (ESR & CWR)

ER. RAHUL KUMAR
Membership Number AM-3029436
Chartered Engineer
KGR ENGINEERS AND APPRAISERS
PROP. ER. RAHUL KUMAR
CHARTERED ENGINEER
P. No. +91 8955829798