


Layout Plan of Water Supply Distribution System
"BHUMIJA PRANGAN BLOCK-A"

IN KHASRA NO.- 62, 116/64.
AT VILLAGE :- MAHARAJPURA, TEH.:- JAIPUR & JAIPUR.

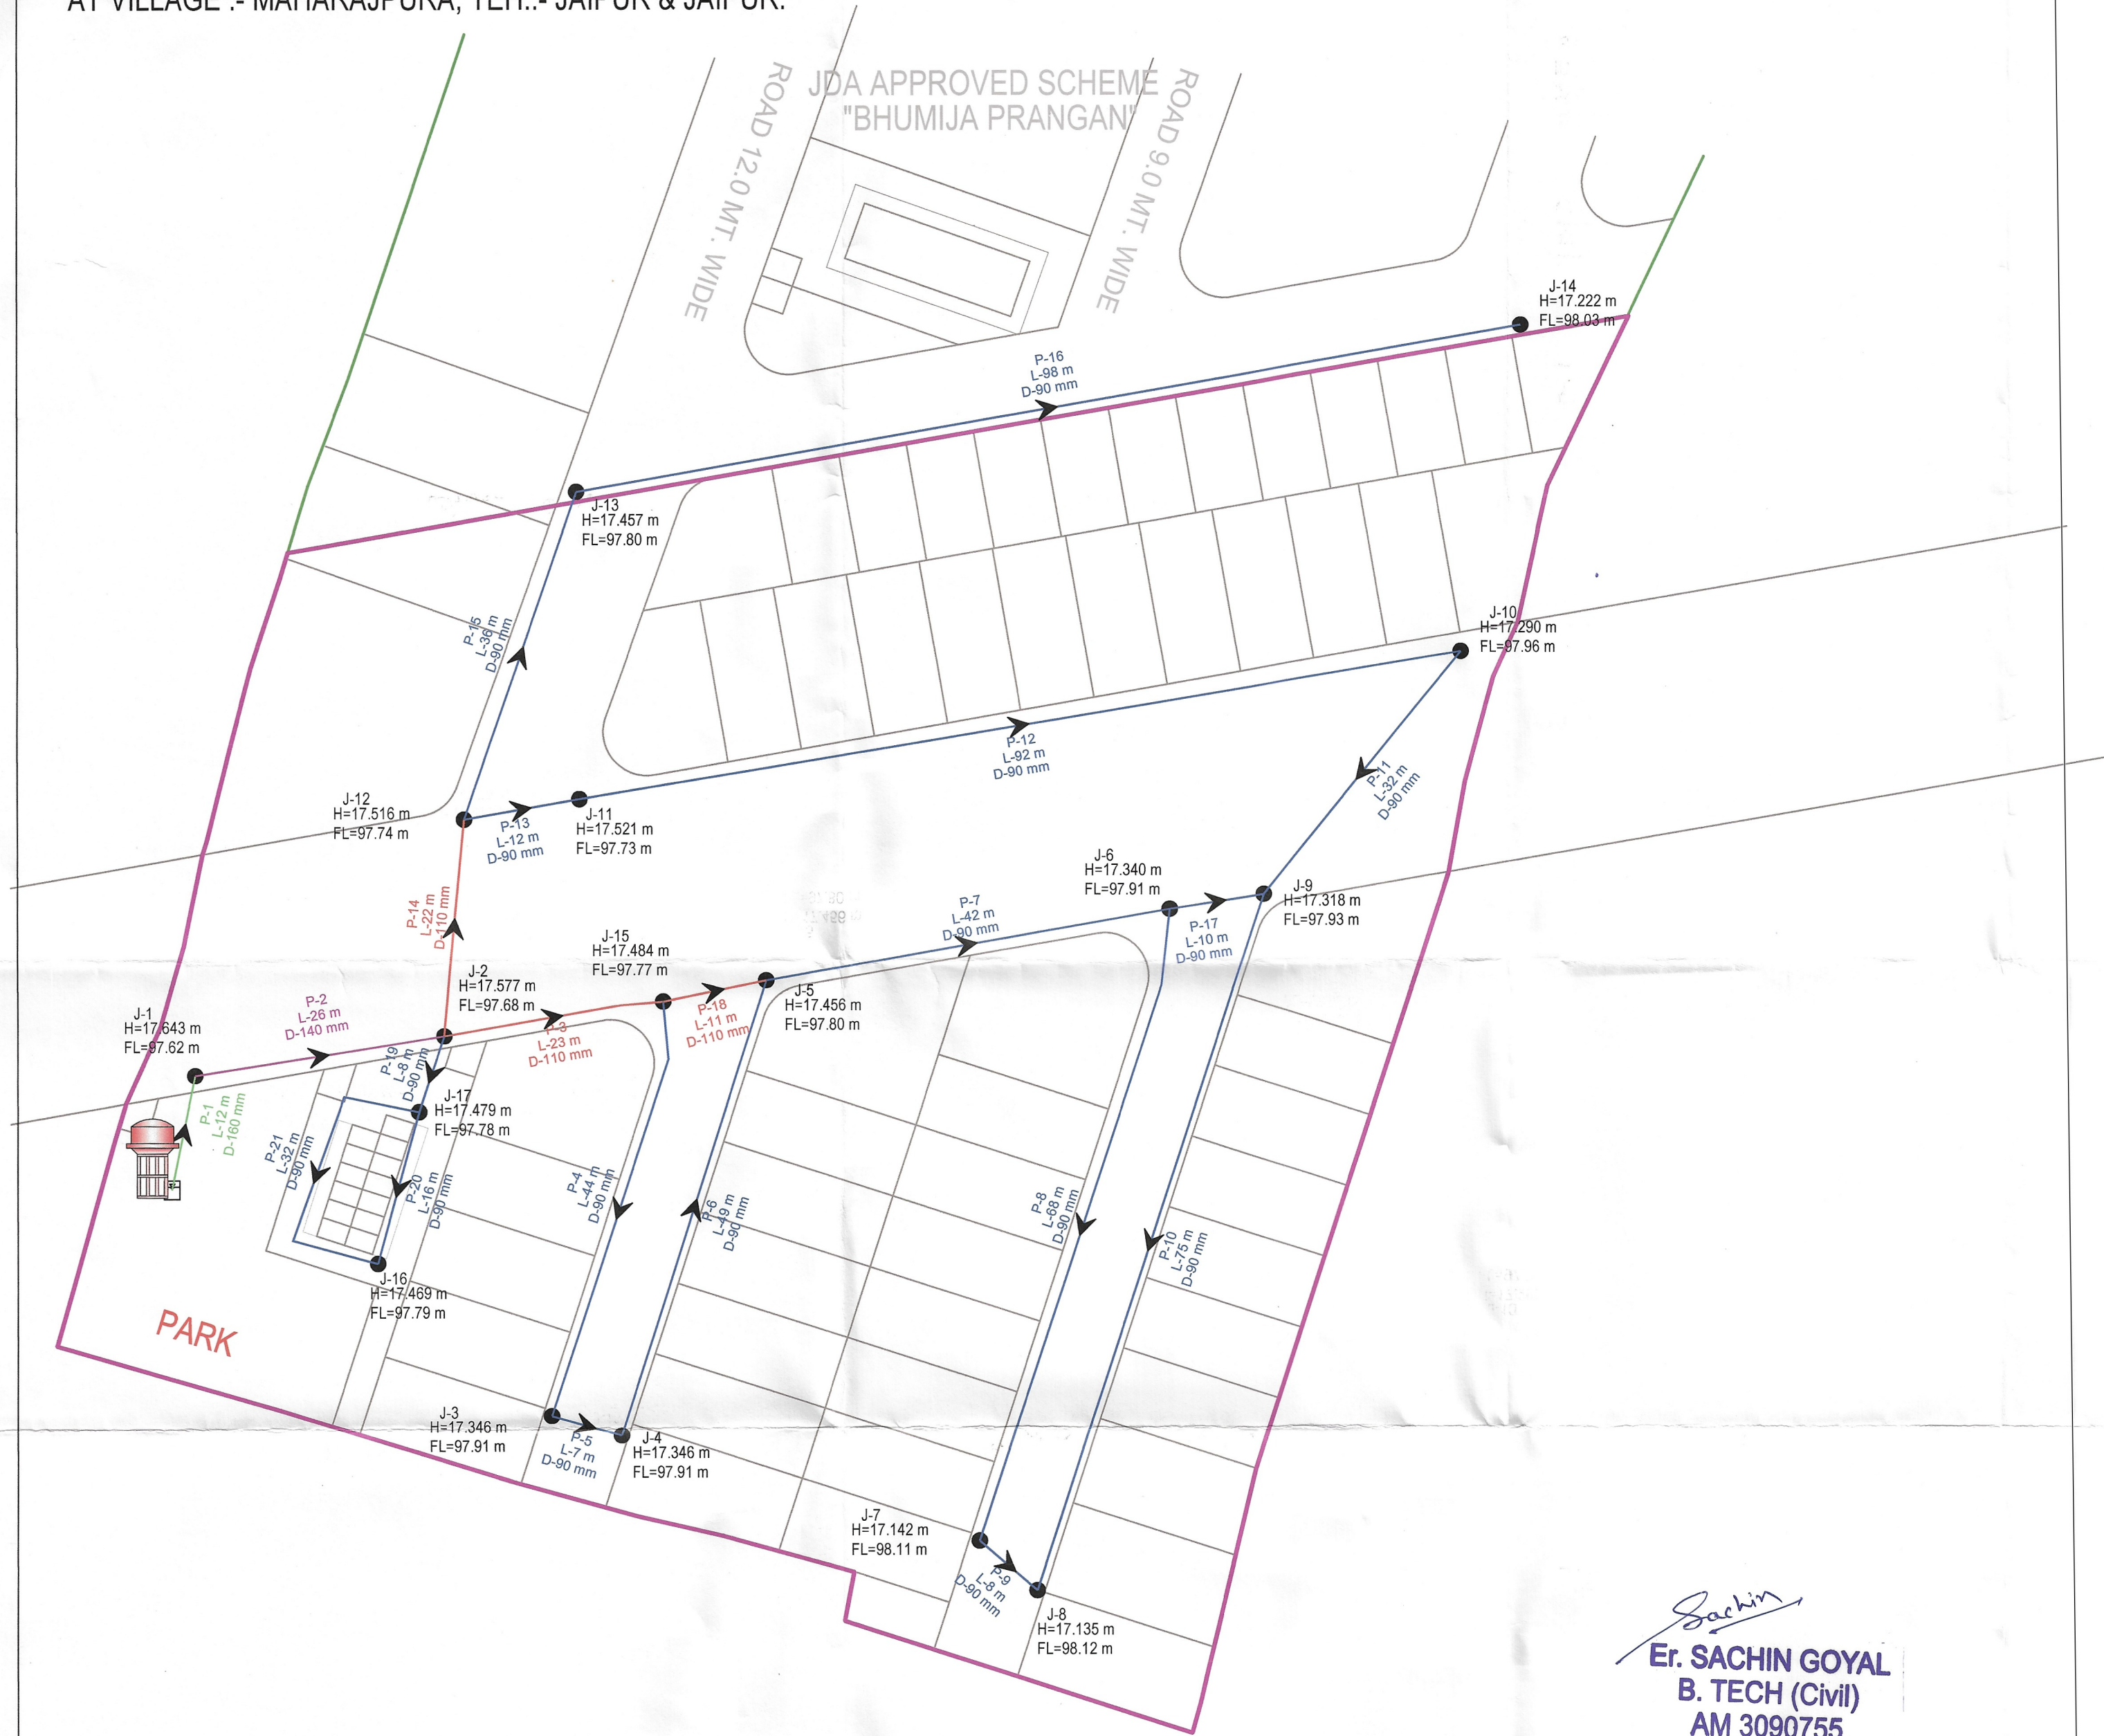

Er. SACHIN GOYAL
B. TECH (Civil)
AM 3090755

LAY-OUT PLAN OF

(ROADS , ☐ ELECTRICALS , ☐ SEWER LINE ☒
WATER SUPPLY ☐ & RAIN WATER HARVESTING) ☐

- Notes:-
- ALL DIMENSIONS ARE IN METER & DIAMETERS ARE IN MILLIMETER, UNLESS OTHERWISE SPECIFIED.
 - EARTH COVER PROVIDED ABOVE PIPE SHALL BE MINIMUM 1.0 M.
 - PIPE MATERIAL HDPE PIPE.

Notes:-
We have considered "FL" as a Top Finish Level of Road
FL: Top Finish Level of Road

LEGENDS :-		Length (Mtr. / Nos.)
WATER SUPPLY NETWORK		
	160 mm DIA PIPE	12 Meter Pipe Length
	140 mm DIA PIPE	26 Meter Pipe Length
	110 mm DIA PIPE	56 Meter Pipe Length
	90 mm DIA PIPE	630 Meter Pipe Length
	J- 12 H: 12.07m FL:100.34 m	JUNCTION NO. PRESSURE ELEVATION
	P-11 L-32 m D-90 mm	PIPE NUMBER FLOW DIRECTION LENGTH DIAMETER
		Water Line Slope
		ESR

NAME OF SCHEME :-

"BHUMIJA PRANGAN BLOCK-A"
IN KHASRA NO.- 62, 116/64.
AT VILLAGE :- MAHARAJPURA, TEH.:- JAIPUR & JAIPUR.

ENGINEERING CONSULTANT:-

301, Prism Tower, Opp. Police Headquarter,
Lalkothi scheme, Tonk Road JAIPUR (RAJ.) 302015
PH: 0141-4113111, Mob.: +91-9829045031
Website: www.cadmaxpro.com, e-mail: info@cadmaxpro.com

DRAWING TITLE:-

Layout Plan of Water Supply
Distribution System