


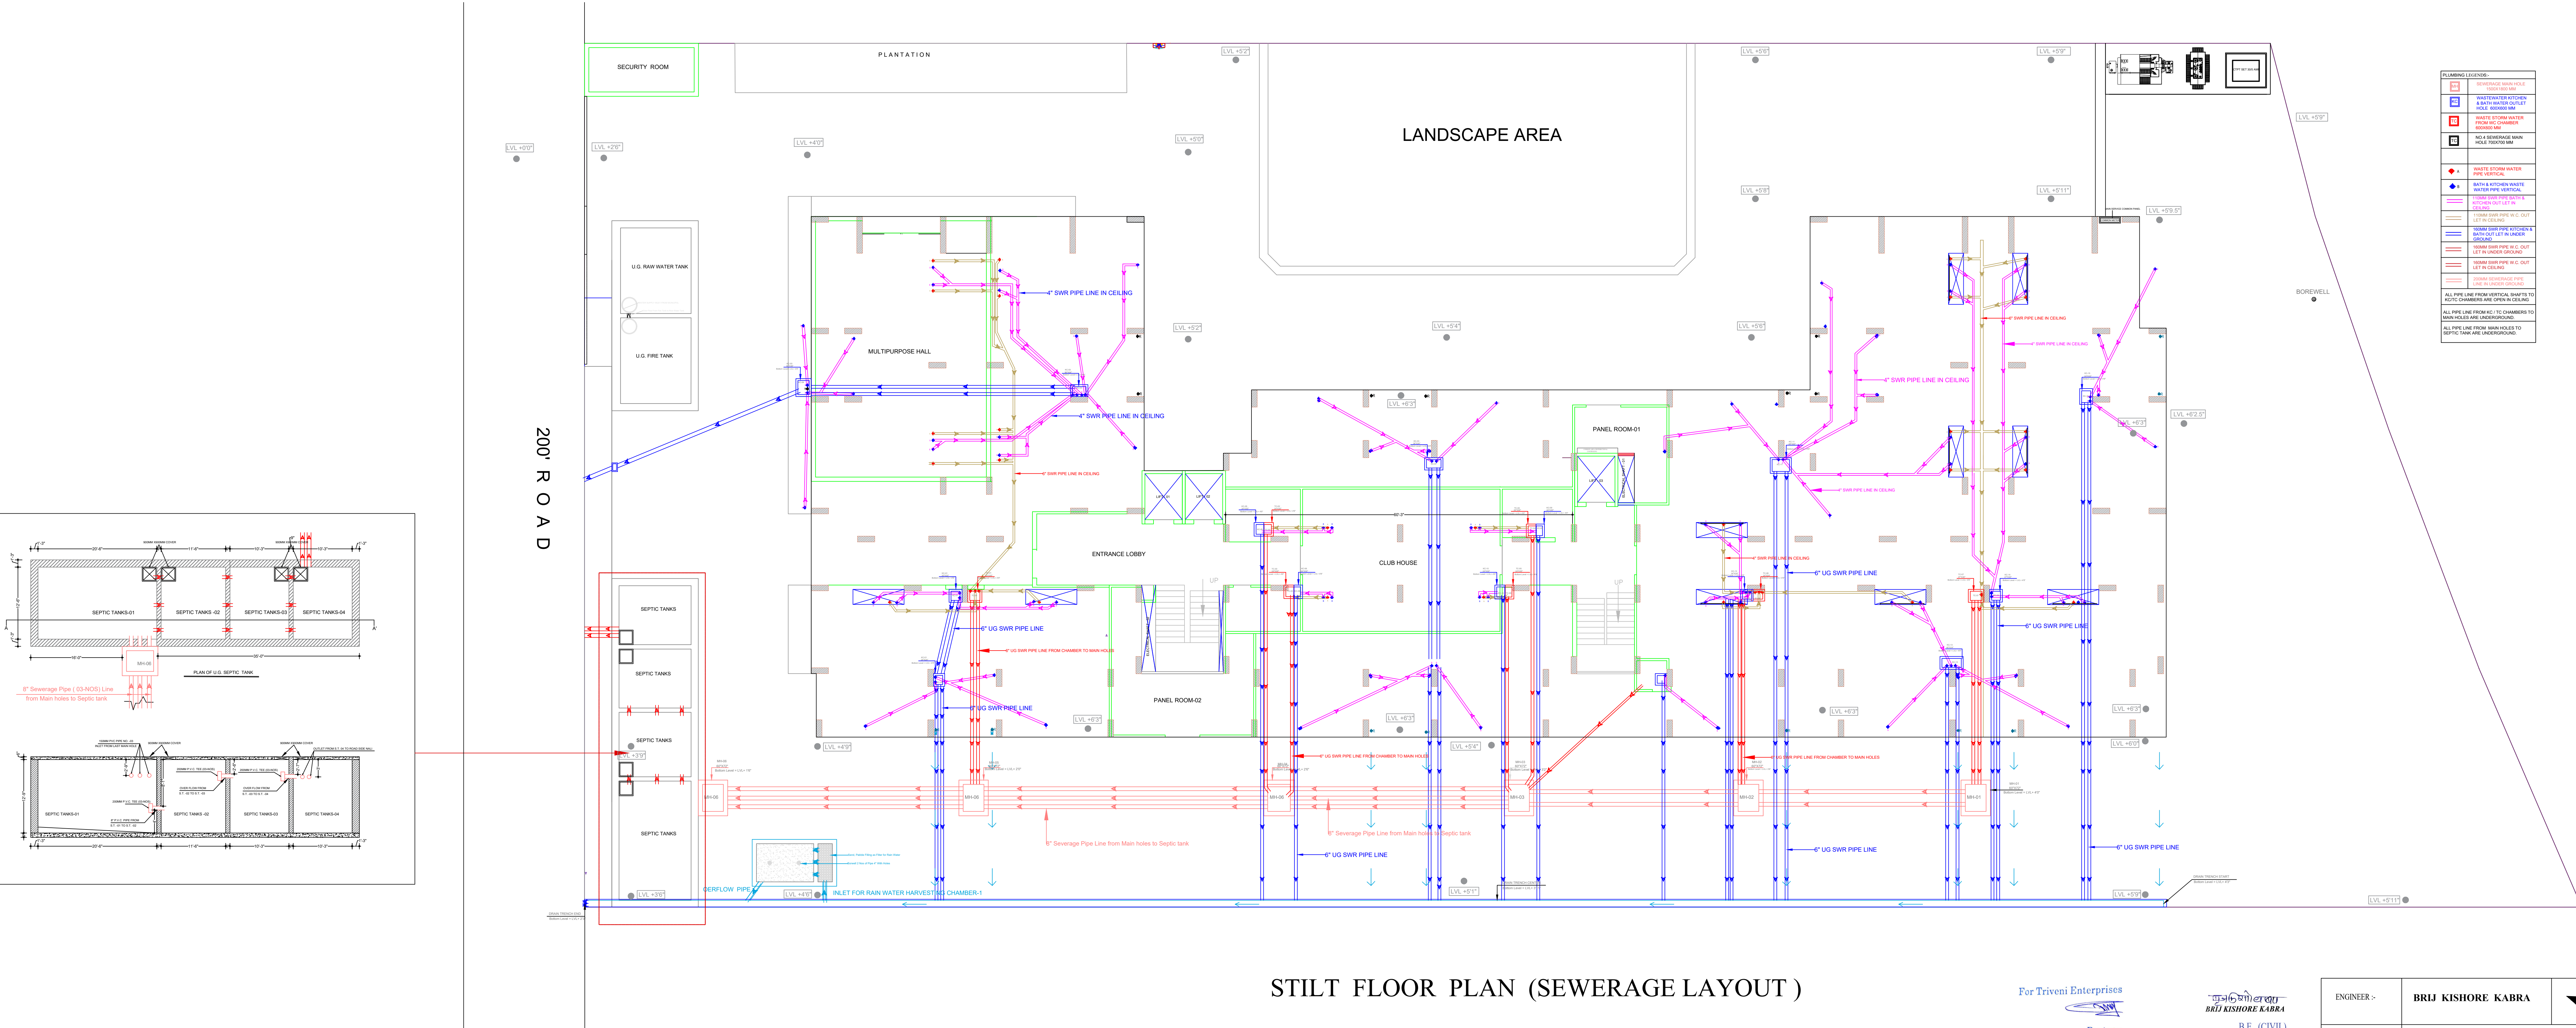

For Triveni Enterprises  
Partner

BRJ KISHORE KABRA  
B.E. (CIVIL)  
MIE Reg No- AM 157539-5

|                  |                             |  |
|------------------|-----------------------------|--|
| ENGINEER ->      | BRJ KISHORE KABRA           |  |
| DRAWING TITLE -> | STILT FLOOR SEWERAGE LAYOUT |  |