


Layout Plan of Water Supply Distribution System For " RIYASAT TOWN - II "

IN KHASRA NO.- 122/2, 125/2, 126/1, 132/1, 149, 150, 154, 155, 156, 221/144, 255/237, 257/240, 251/151, 253/152, 246/157, 248/168, 250/169, 268/206, 266/207, 260/202, 262/203, 264/204.
AT VILLAGE :- CHATURBHUJPURA Ur BHAWANIPURA, TEH.:- CHAKSU, JAIPUR.
IN KHASRA NO.- 490 TO 495, 716/496, 497, 498, 725/652, 727/653.
AT VILLAGE :- RAMPURA WAS GONER, TEH.:- CHAKSU, JAIPUR.

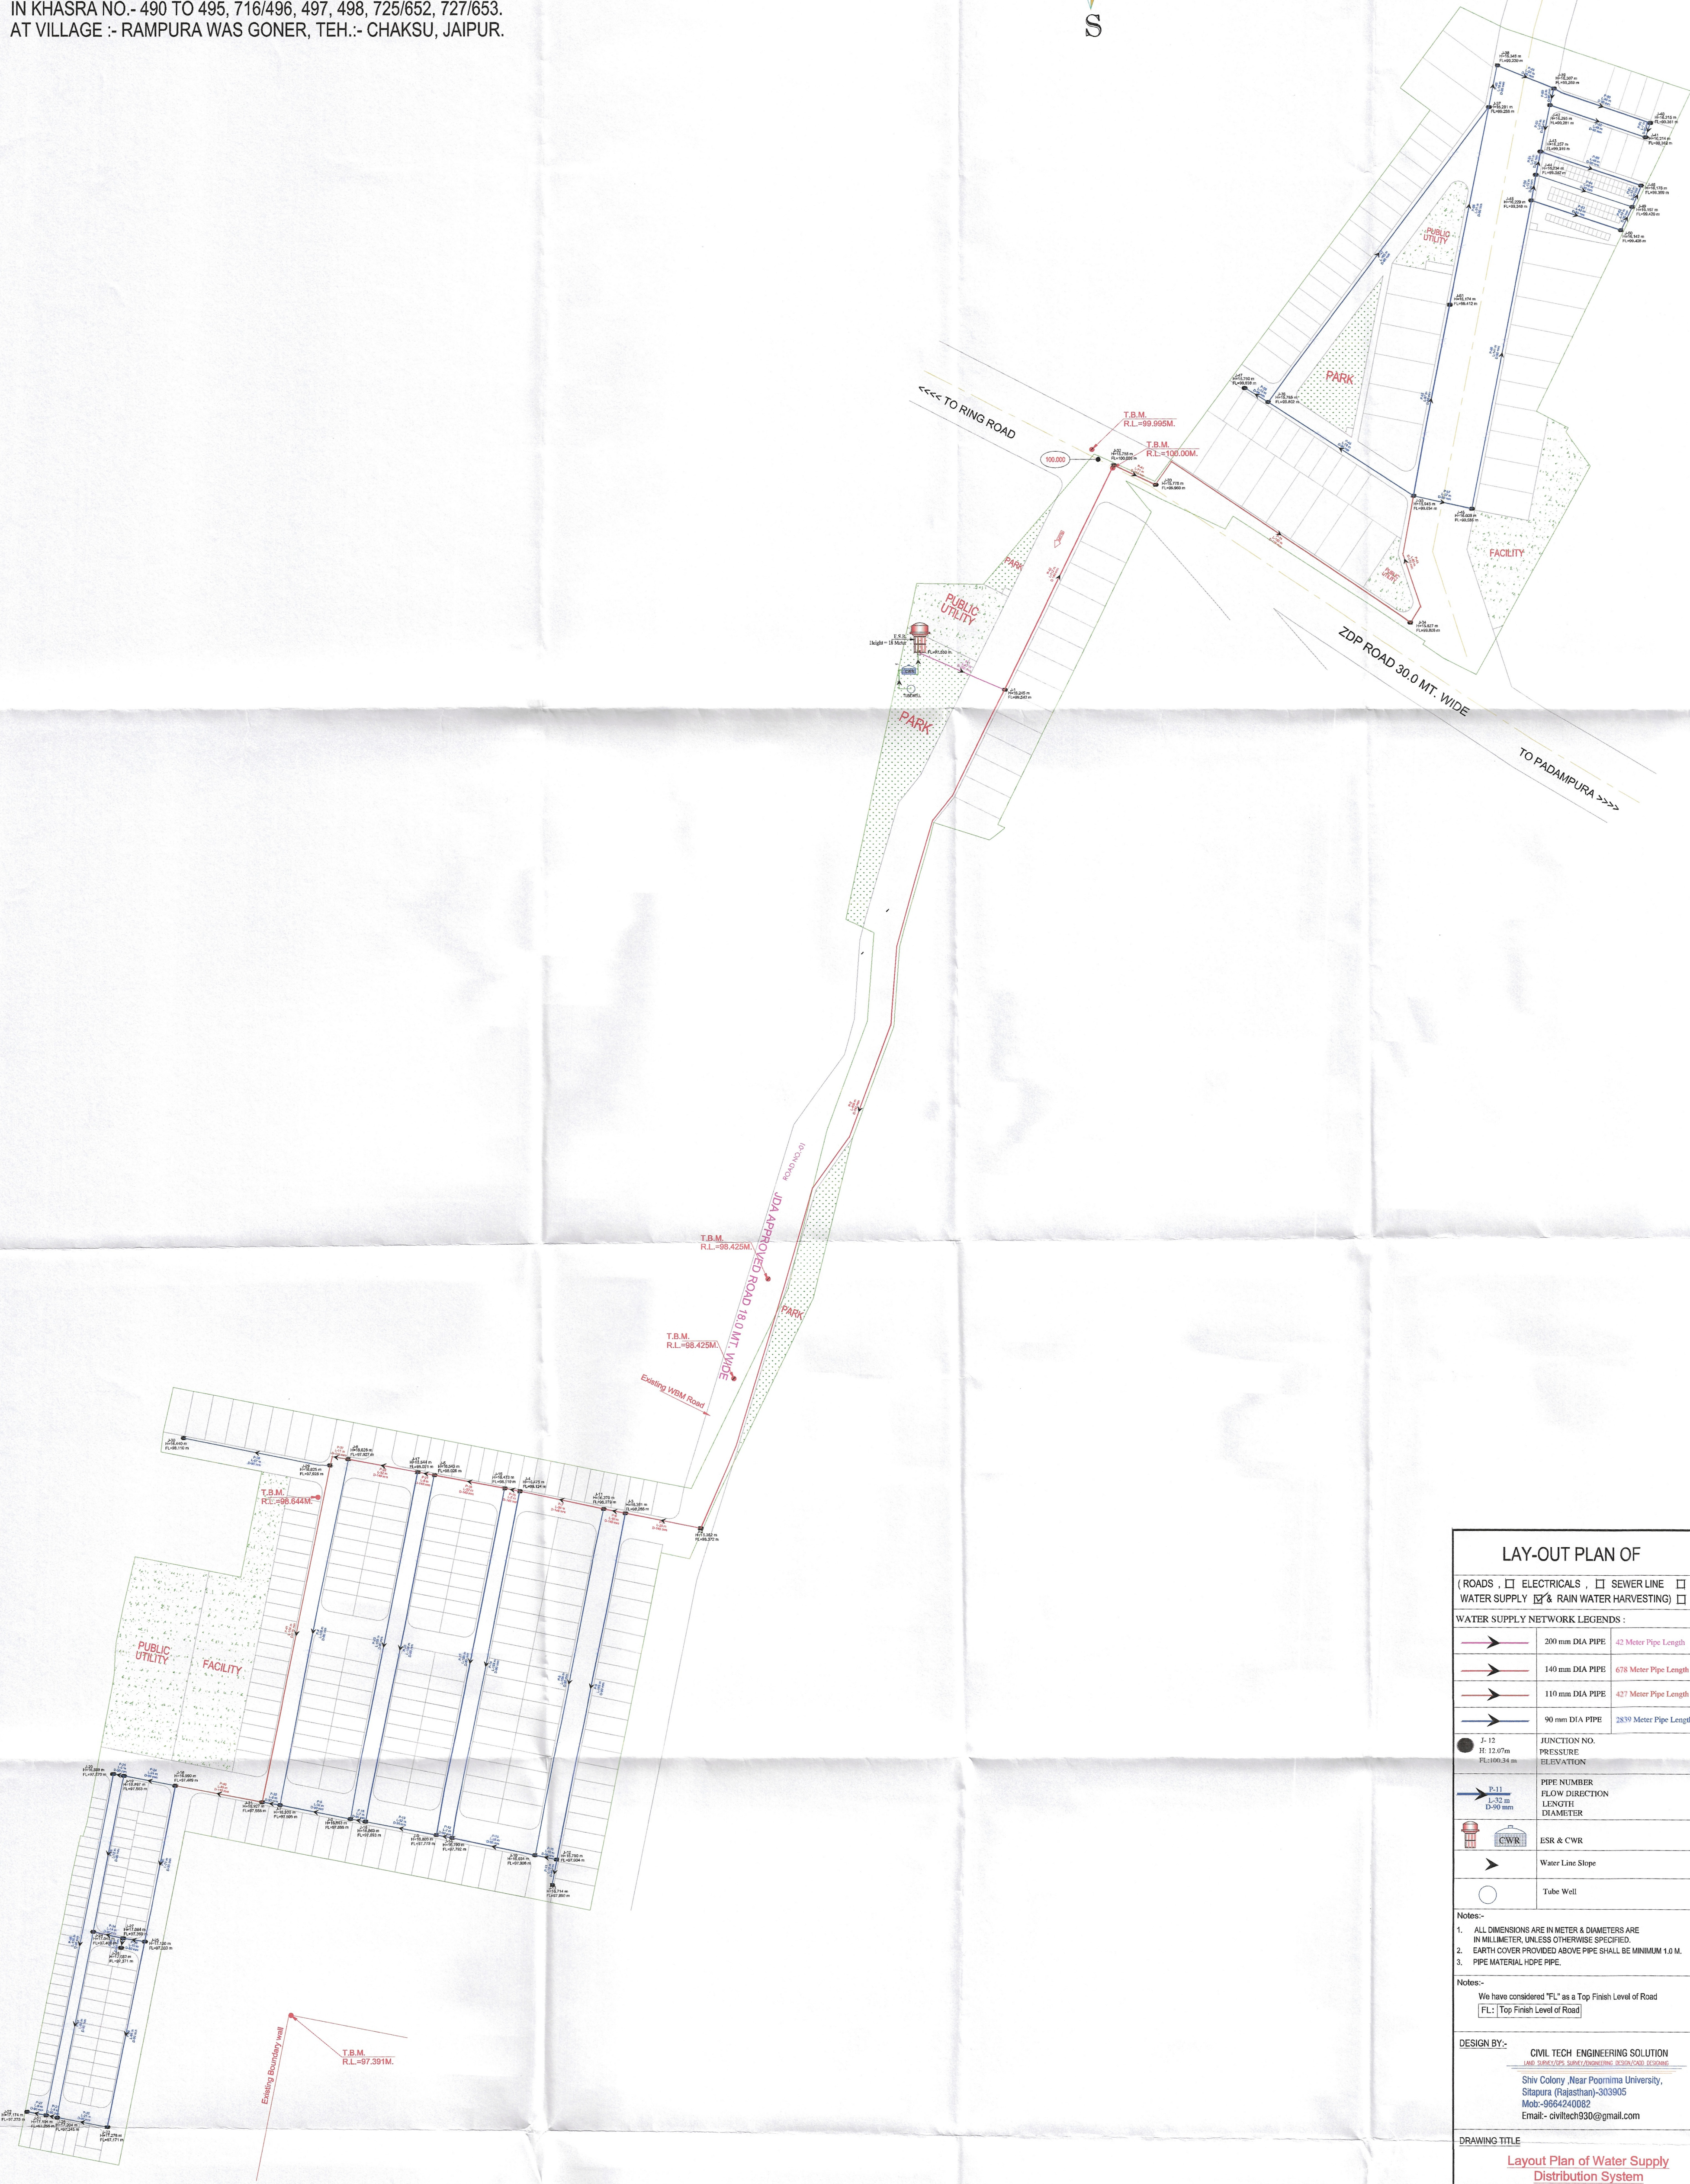

LAY-OUT PLAN OF

(ROADS , □ ELECTRICALS , □ SEWER LINE □
WATER SUPPLY □& RAIN WATER HARVESTING) □

WATER SUPPLY NETWORK LEGENDS :

200 mm DIA PIPE

42 Meter Pipe Length

140 mm DIA PIPE

678 Meter Pipe Length

110 mm DIA PIPE

427 Meter Pipe Length

90 mm DIA PIPE

2839 Meter Pipe Length

JUNCTION NO.

PRESSURE
ELEVATION

PIPE NUMBER

FLOW DIRECTION
LENGTH
DIAMETER

ESR & CWR

Water Line Slope

Tube Well

Notes:-
1. ALL DIMENSIONS ARE IN METER & DIAMETERS ARE IN MILLIMETER, UNLESS OTHERWISE SPECIFIED.
2. EARTH COVER PROVIDED ABOVE PIPE SHALL BE MINIMUM 1.0 M.
3. PIPE MATERIAL HDPE PIPE.

Notes:-
We have considered "FL" as a Top Finish Level of Road
[FL : Top Finish Level of Road]

DESIGN BY:-
CIVIL TECH ENGINEERING SOLUTION
Shiv Colony Near Pearmania University,
Sitapura (Rajasthan)-303905
Mob:-9664240082
Email:- civiltech930@gmail.com

DRAWING TITLE
Layout Plan of Water Supply
Distribution System

NAME OF SCHEME :-
PROPOSED LAY OUT PLAN OF
"RIYASAT TOWN - II "

LEGEND:-
SCHEME BOUNDARY -

SCALE :-
N.T.S

NORTH :-

Sachin
Er. SACHIN GOYAL
B. TECH (CIVIL)
AM 3090755