


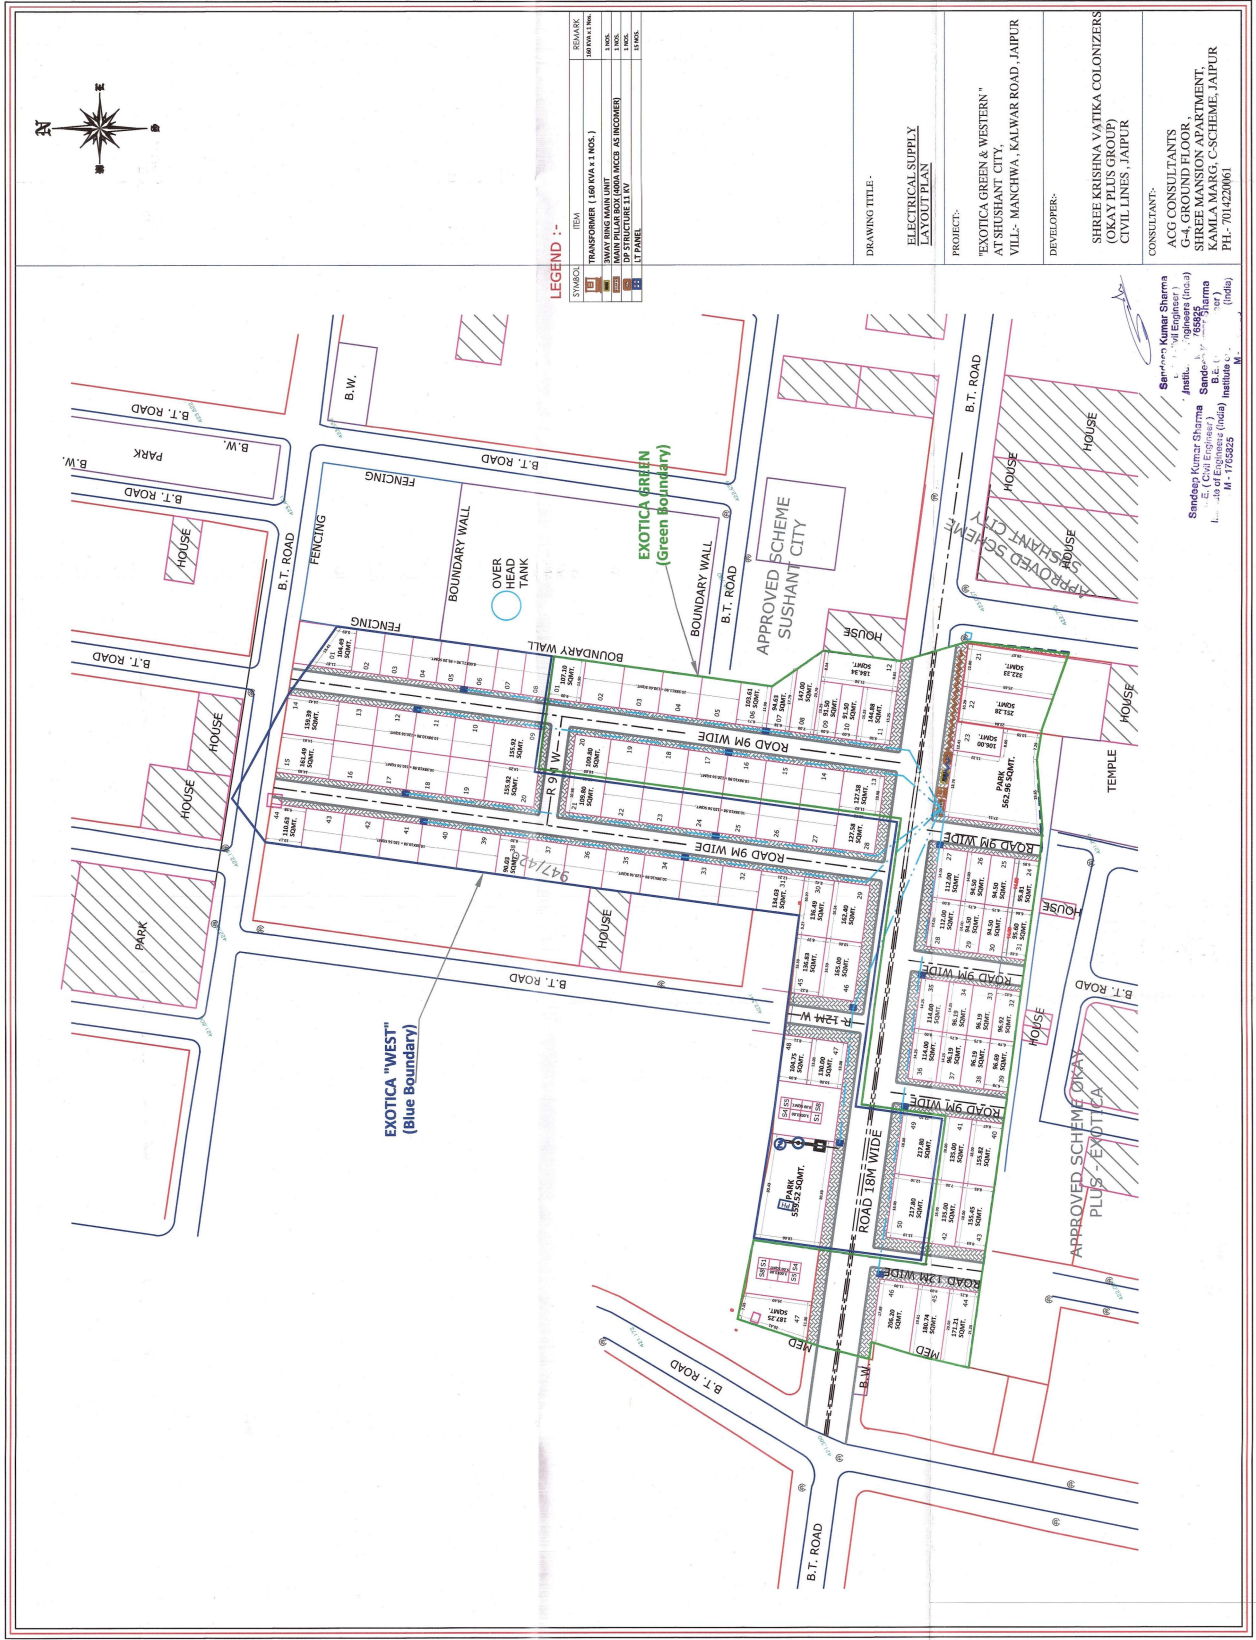



ROAD PLAN WITH LVLS.

"EXOTICA GREEN & WESTERN"
AT SHUSHANT CITY,
VILL:- MANCHWA, KALWAR ROAD, JAIPUR

SHREE KRISHNA VATIKA COLONIZERS
(OKAY PLUS GROUP)
CIVIL LINES, JAIPUR

CONSULTANT:-
ACG CONSULTANTS
G-4, GROUND FLOOR,
SHREE MANSION APARTMENT,
KAMLA MARG, C-SCHEME, JAIPUR
PH.- 7014220061

Sandeep Kumar Sharma
B.E. (Civil Engineer)
Institute of Engineers (India)
M - 1765825