

LEGEND

- EMERGENCY ASSEMBLY POINT
- FIRE POINT
- FIRE HYDRANT
- EMERGENCY CONTROL ROOM
- HOSE REEL

WARNING

1. This drawing is the sole copyright of Architects **VISTAAR** and should be used for the purpose expressly issued.

GENERAL NOTES

- 1. All dimensions are in feet and inches.
- 2. Do not scale this drawing follow written dimensions only.
- 3. This drawing should be read in conjunction with other architectural and structural drawings.
- 4. Any discrepancy in the drawing should be immediately brought to the notice of architect.

PROJECT TITLE


CITY PALM
BUILDING AT PLOT-E-84,JAGDAMBA
NAGAR-E,JAIPUR

DRAWING TITLE

STILT(PARKING)FIRE FIGHTER FLOOR PLAN


ARCHITECTS :

VISTAAR ARCHITECTS & PLANNERS
Architects :: Interior Designers
B-2/12, Chitrkoot scheme,
main Gandhi Path,Opp mall of jaipur,Jaipur
PH. - 0141-4116461,09001010366

PATH :-			
DRN.	DATE	REV.	NORTH
MANOJ KUMAWAT	23-06-2023		
SCALE	JOB NO.		
N.T.S			

For R K Builders & Developers
Proprietor

Krishna
KRISHNA KUMAR
B. Tech. (Mechanical)
M.E.P Consultant

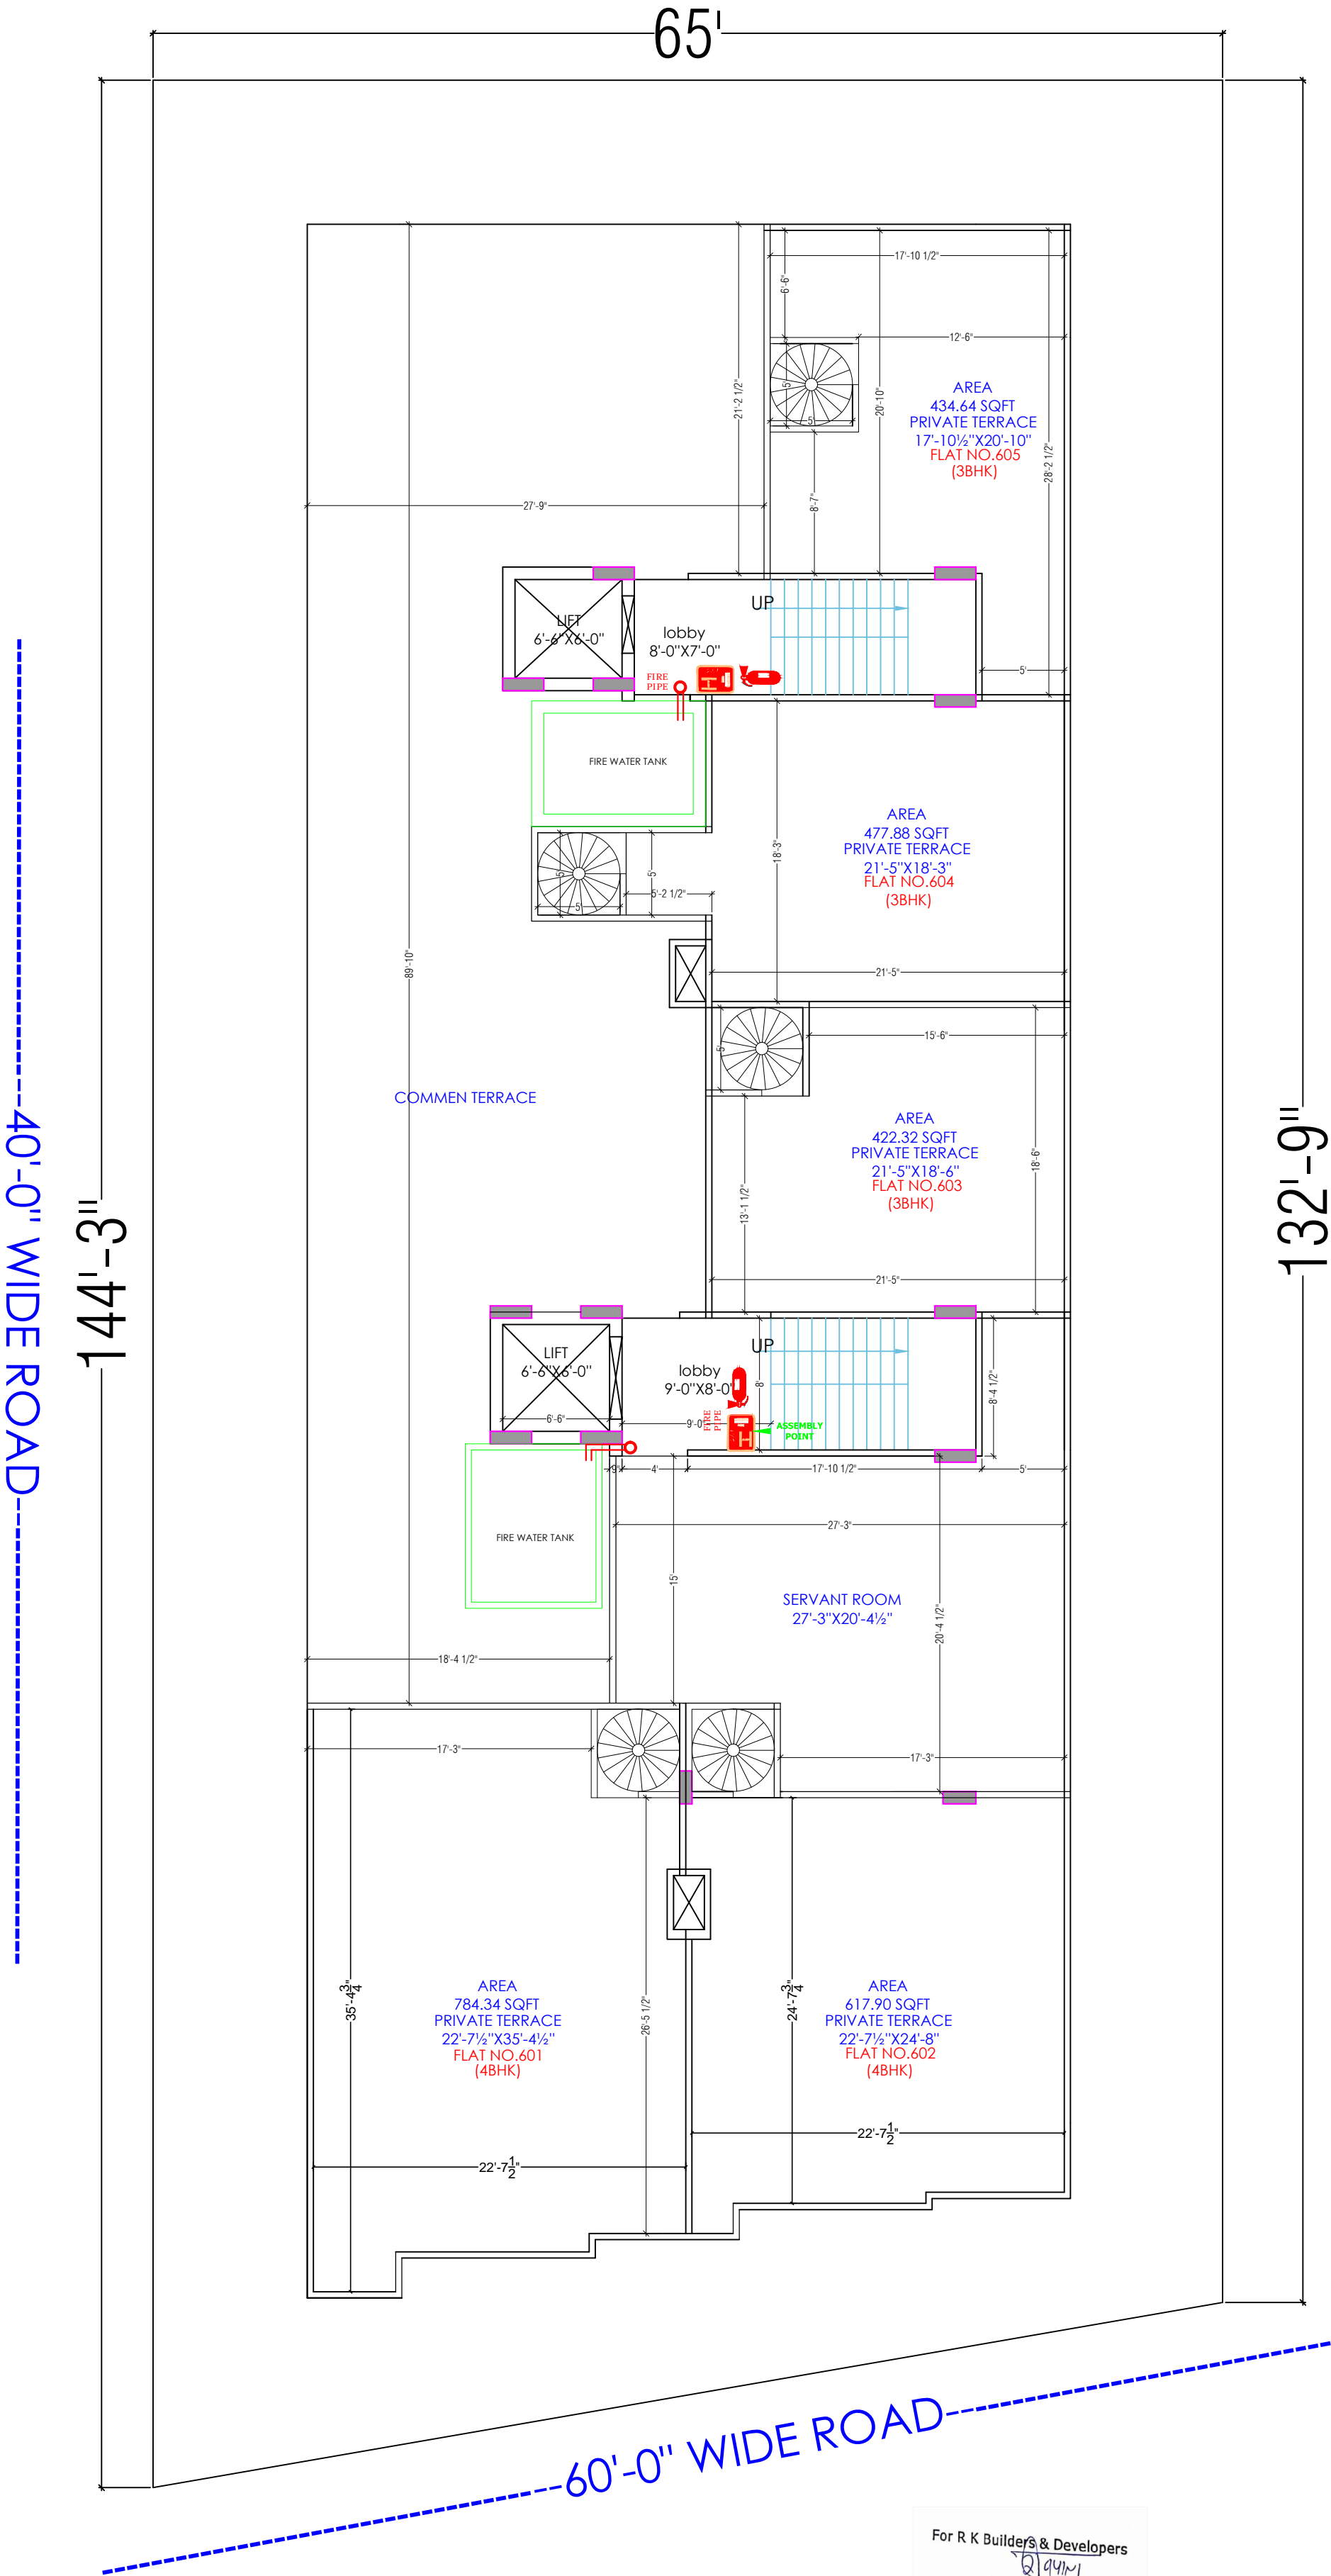

LEGEND

EMERGENCY ASSEMBLY POINT

FIRE POINT

FIRE HYDRANT

EMERGENCY CONTROL ROOM

HOSE REEL

WARNING

1. This drawing is the sole copyright of Architects **VISTAAR** and should be used for the purpose expressly issued.

GENERAL NOTES

1. All dimensions are in feets and inches.
2. Do not scale this drawing follow written dimensions only.
3. This drawing should be read in conjunction with other architectural and structural drawings.
4. Any discrepancy in the drawing should be immediately brought to the notice of architect.

PROJECT TITLE

CITY PALM
BUILDING AT PLOT-E-84,JAGDAMBA
NAGAR-E,JAIPUR

DRAWING TITLE

TERRACE FLOOR FIRE FIGHTER PLAN

ARCHITECTS :

VISTAAR ARCHITECTS & PLANNERS
Architects :: Interior Designers
B-2/12, Chitrkoot scheme,
main Gandhi Path,Opp mall of jaipur,Jaipur
PH.- 0141-4116461,09001010366

PATH :-

DRN.	DATE	REV.	NORTH
MANOJ KUMAWAT	23-06-2023		
SCALE	JOB NO.		
N.T.S			