


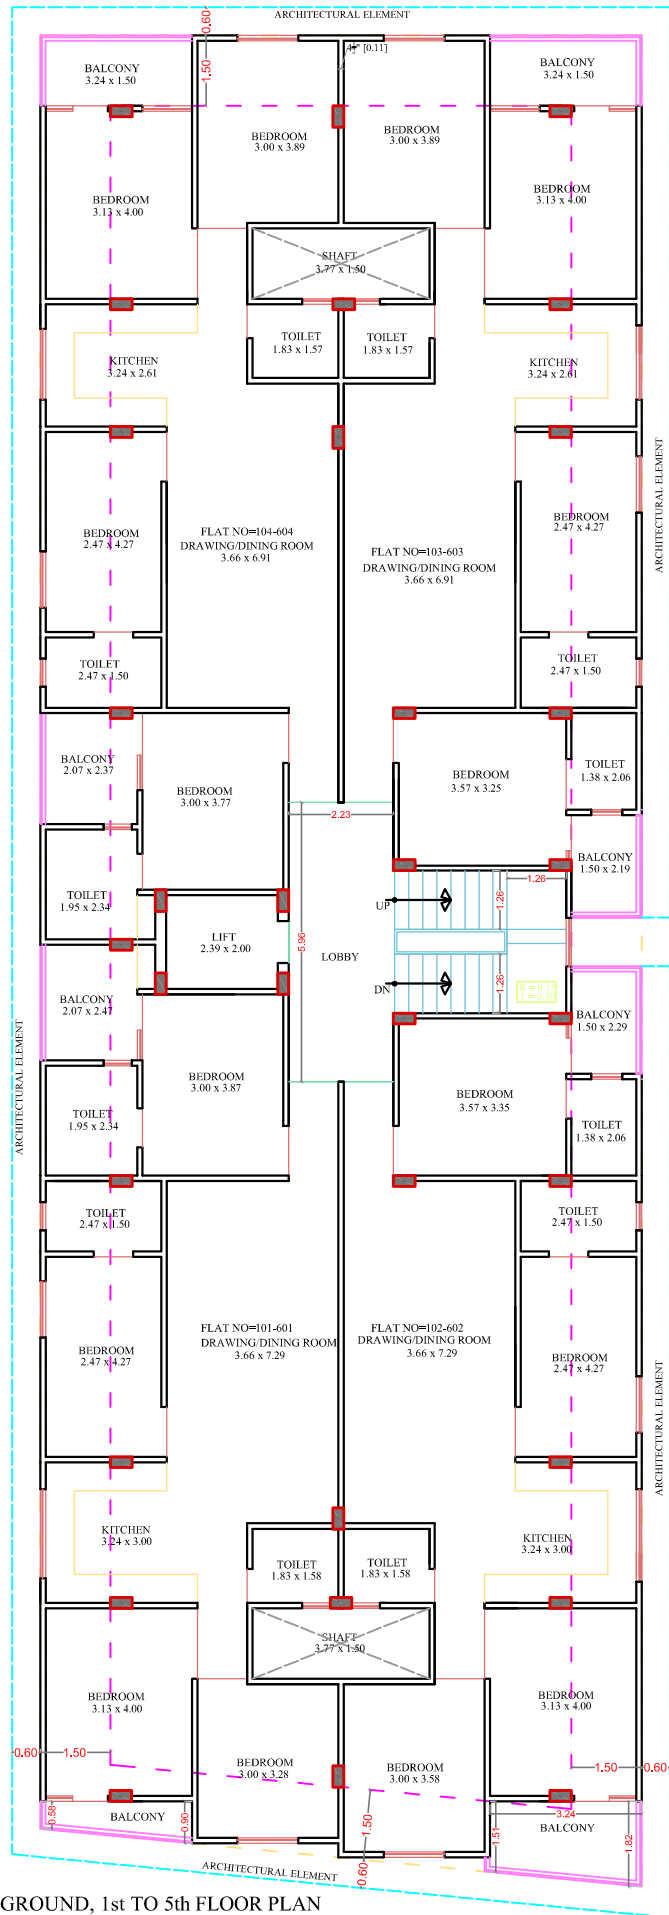

GROUND, 1st TO 5th FLOOR PLAN

OWNER-
ASKG HOMES
Mr.Suresh Kumar Praswal
PROJECT :-
ASKG SIGNATURE
PROPOSED BUILDING AT PLOT NO. 51,
RAJLAXMI ENCLAVE-X,JAIPUR

ARCHITECT
SURYA PRAKASH
CA/2006/37839
For ASKG HOMES
PARTNER

FLAT NO.	TYPE OF FLAT	BUILT-UP AREA SQ.MT.	CARPAT AREA SQ.MT.	BALCONY AREA SQ.MT.
101-601	4-BHK	125.53	98.63	9.71
102-602	4-BHK	125.29	101.95	9.78
103-603	4-BHK	124.53	100.01	10.01
104-604	4-BHK	125.56	102.00	10.68