
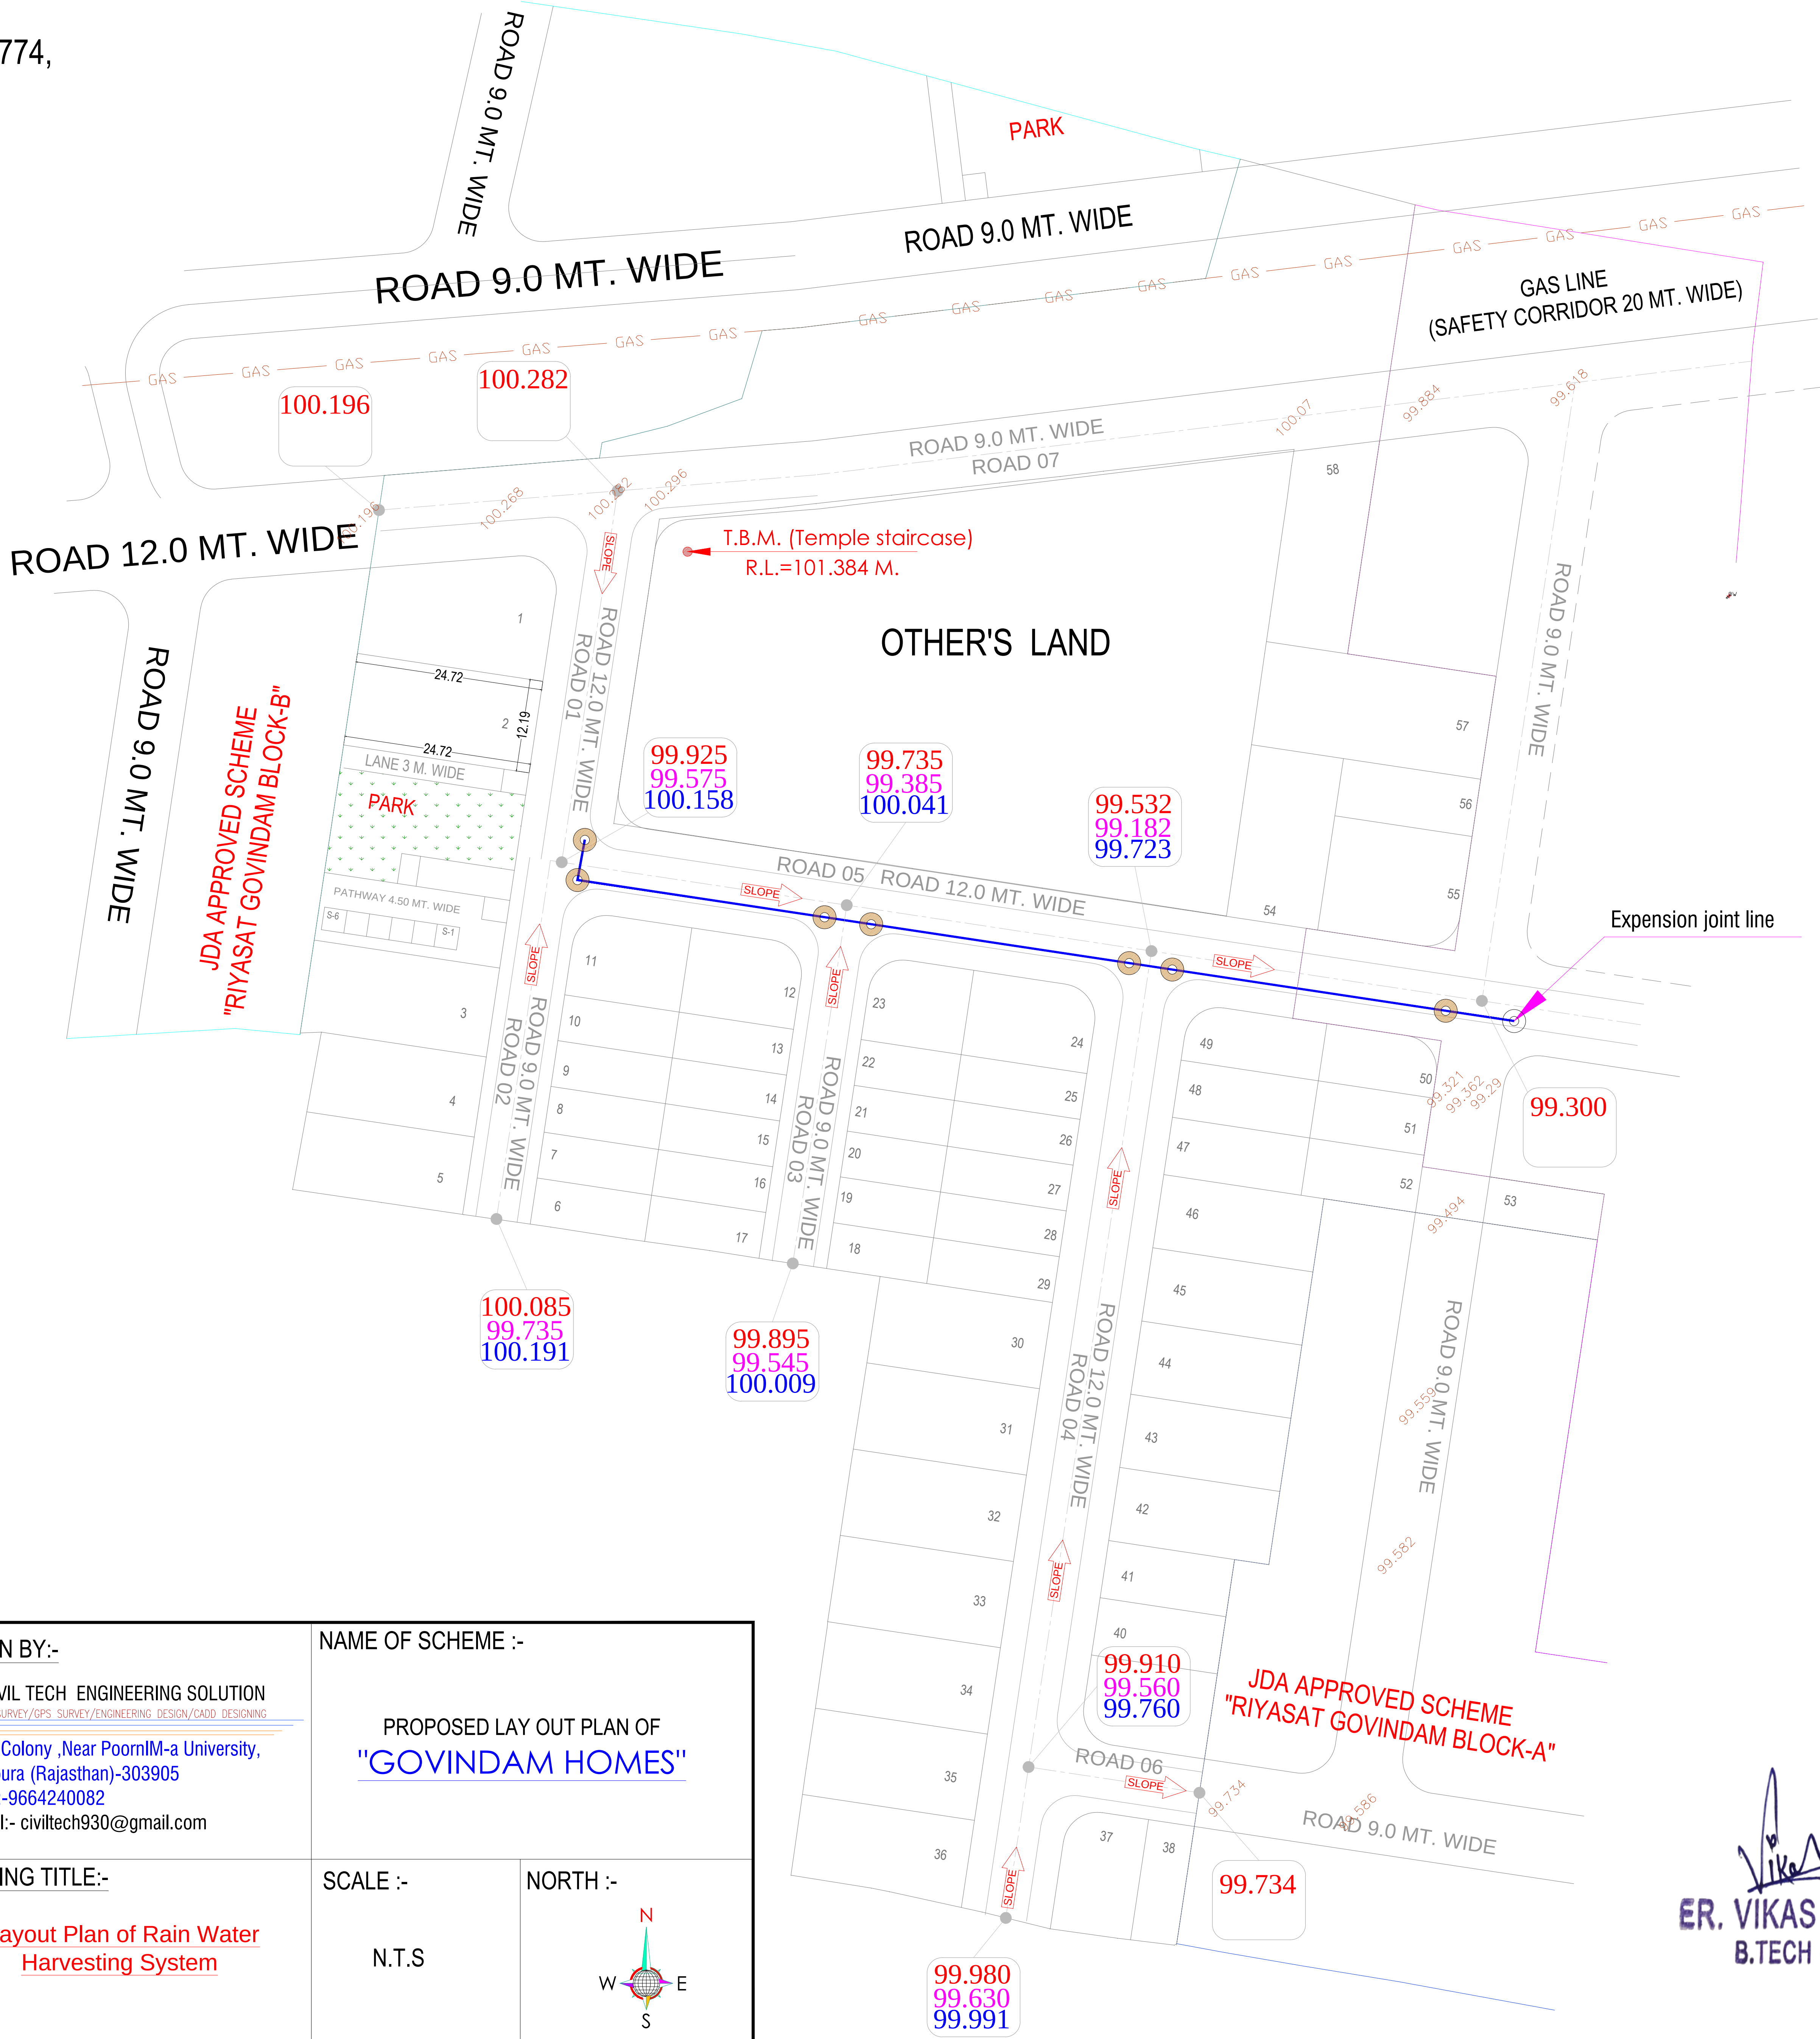
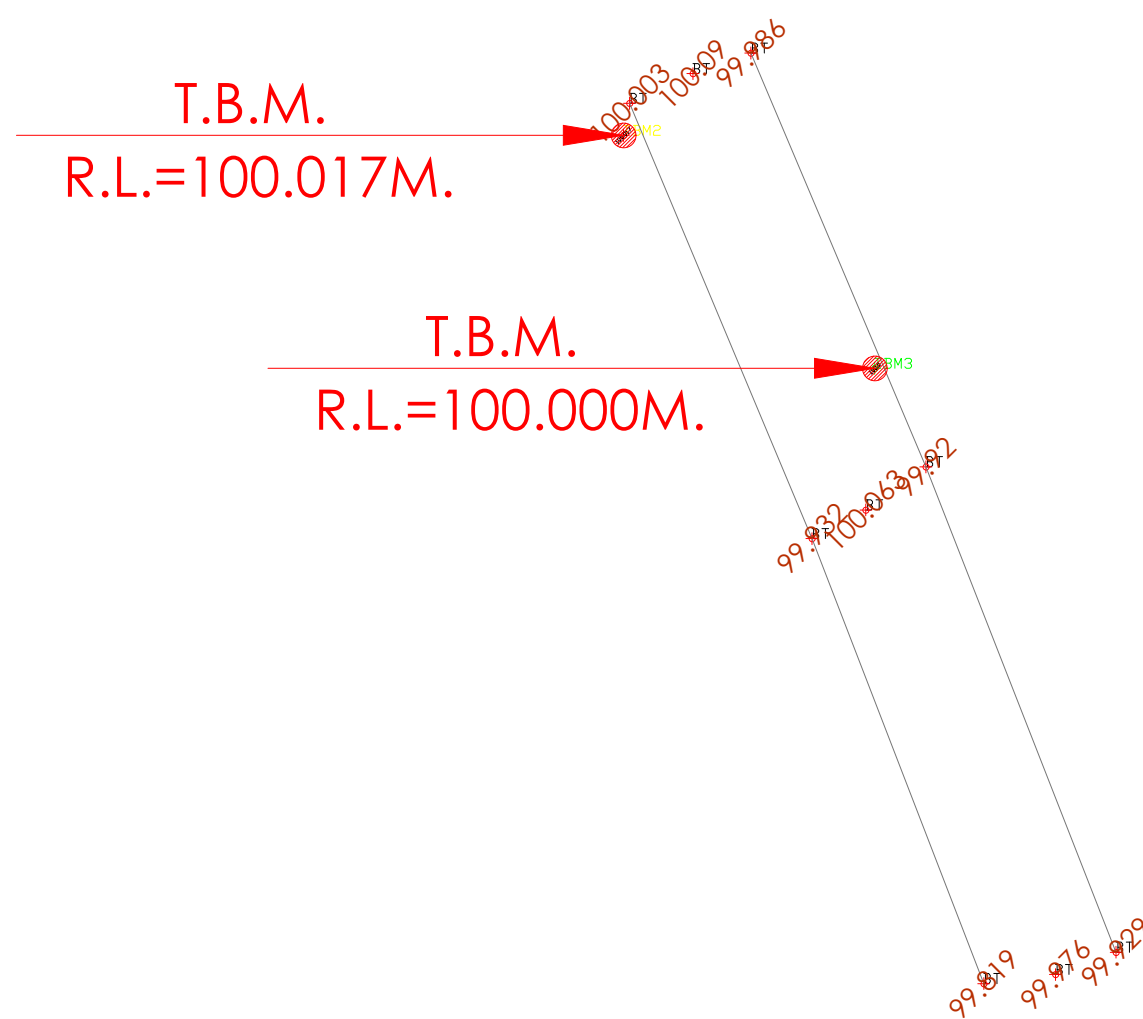


Layout Plan of Rain Water Harvesting System For "GOVINDAM HOMES"

IN KHASRA NO.- 771, 775, 777, 1059/778, 1054/776, 1055/776, 1075/774, 1077/774, 1084/772, 1082/770, 1080/648, 1078/1064, 1068/773.
AT VILLAGE - GOVINDPURA, TEH.-SANGANER, JAIPUR

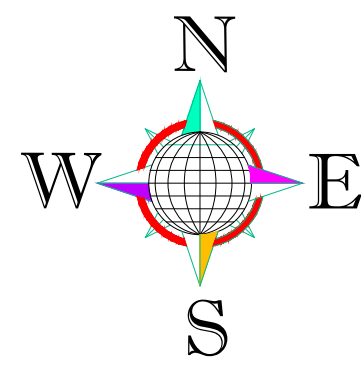

LAY-OUT PLAN OF	Symbols	Relation To	Length (Mtr. / Nos.)	DESIGN BY:-	NAME OF SCHEME :-	
(ROADS , ☐ ELECTRICALS , ☐ SEWER LINE ☐ WATER SUPPLY ☐ & RAIN WATER HARVESTING) ☒		PRECAST MANHOLE 450 DIA	07 Nos.	CIVIL TECH ENGINEERING SOLUTION LAND SURVEY/GPS SURVEY/ENGINEERING DESIGN/CADD DESIGNING Shiv Colony ,Near PoonM-a University, Sitapura (Rajasthan)-303905 Mob:-9664240082 Email:- civiltech930@gmail.com	PROPOSED LAY OUT PLAN OF "GOVINDAM HOMES"	
Notes:-		150 MM DWC PIPE	130 Meter			
1. ALL DIM-ENSIONS ARE IN METER & DIAMETERS ARE IN MILLIM-ETER, UNLESS OTHERWISE SPECIFIED.		Rainwater Harvesting Line Slope				
2. PIPE MATERIAL SHALL BE HDPE DWC (DOUBLE WALL CORRUGATED).		Road Slope Direction				
Notes:-		Rainwater Harvesting Collection Pit	Existing Line	DRAWING TITLE:- Layout Plan of Rain Water Harvesting System	SCALE :- N.T.S	NORTH :-
We have considered "FL" as a Top Finish Level of Road FL: ☐ Top Finish Level of Road						

ER. VIKAS SHARMA
B.TECH (CIVIL)