
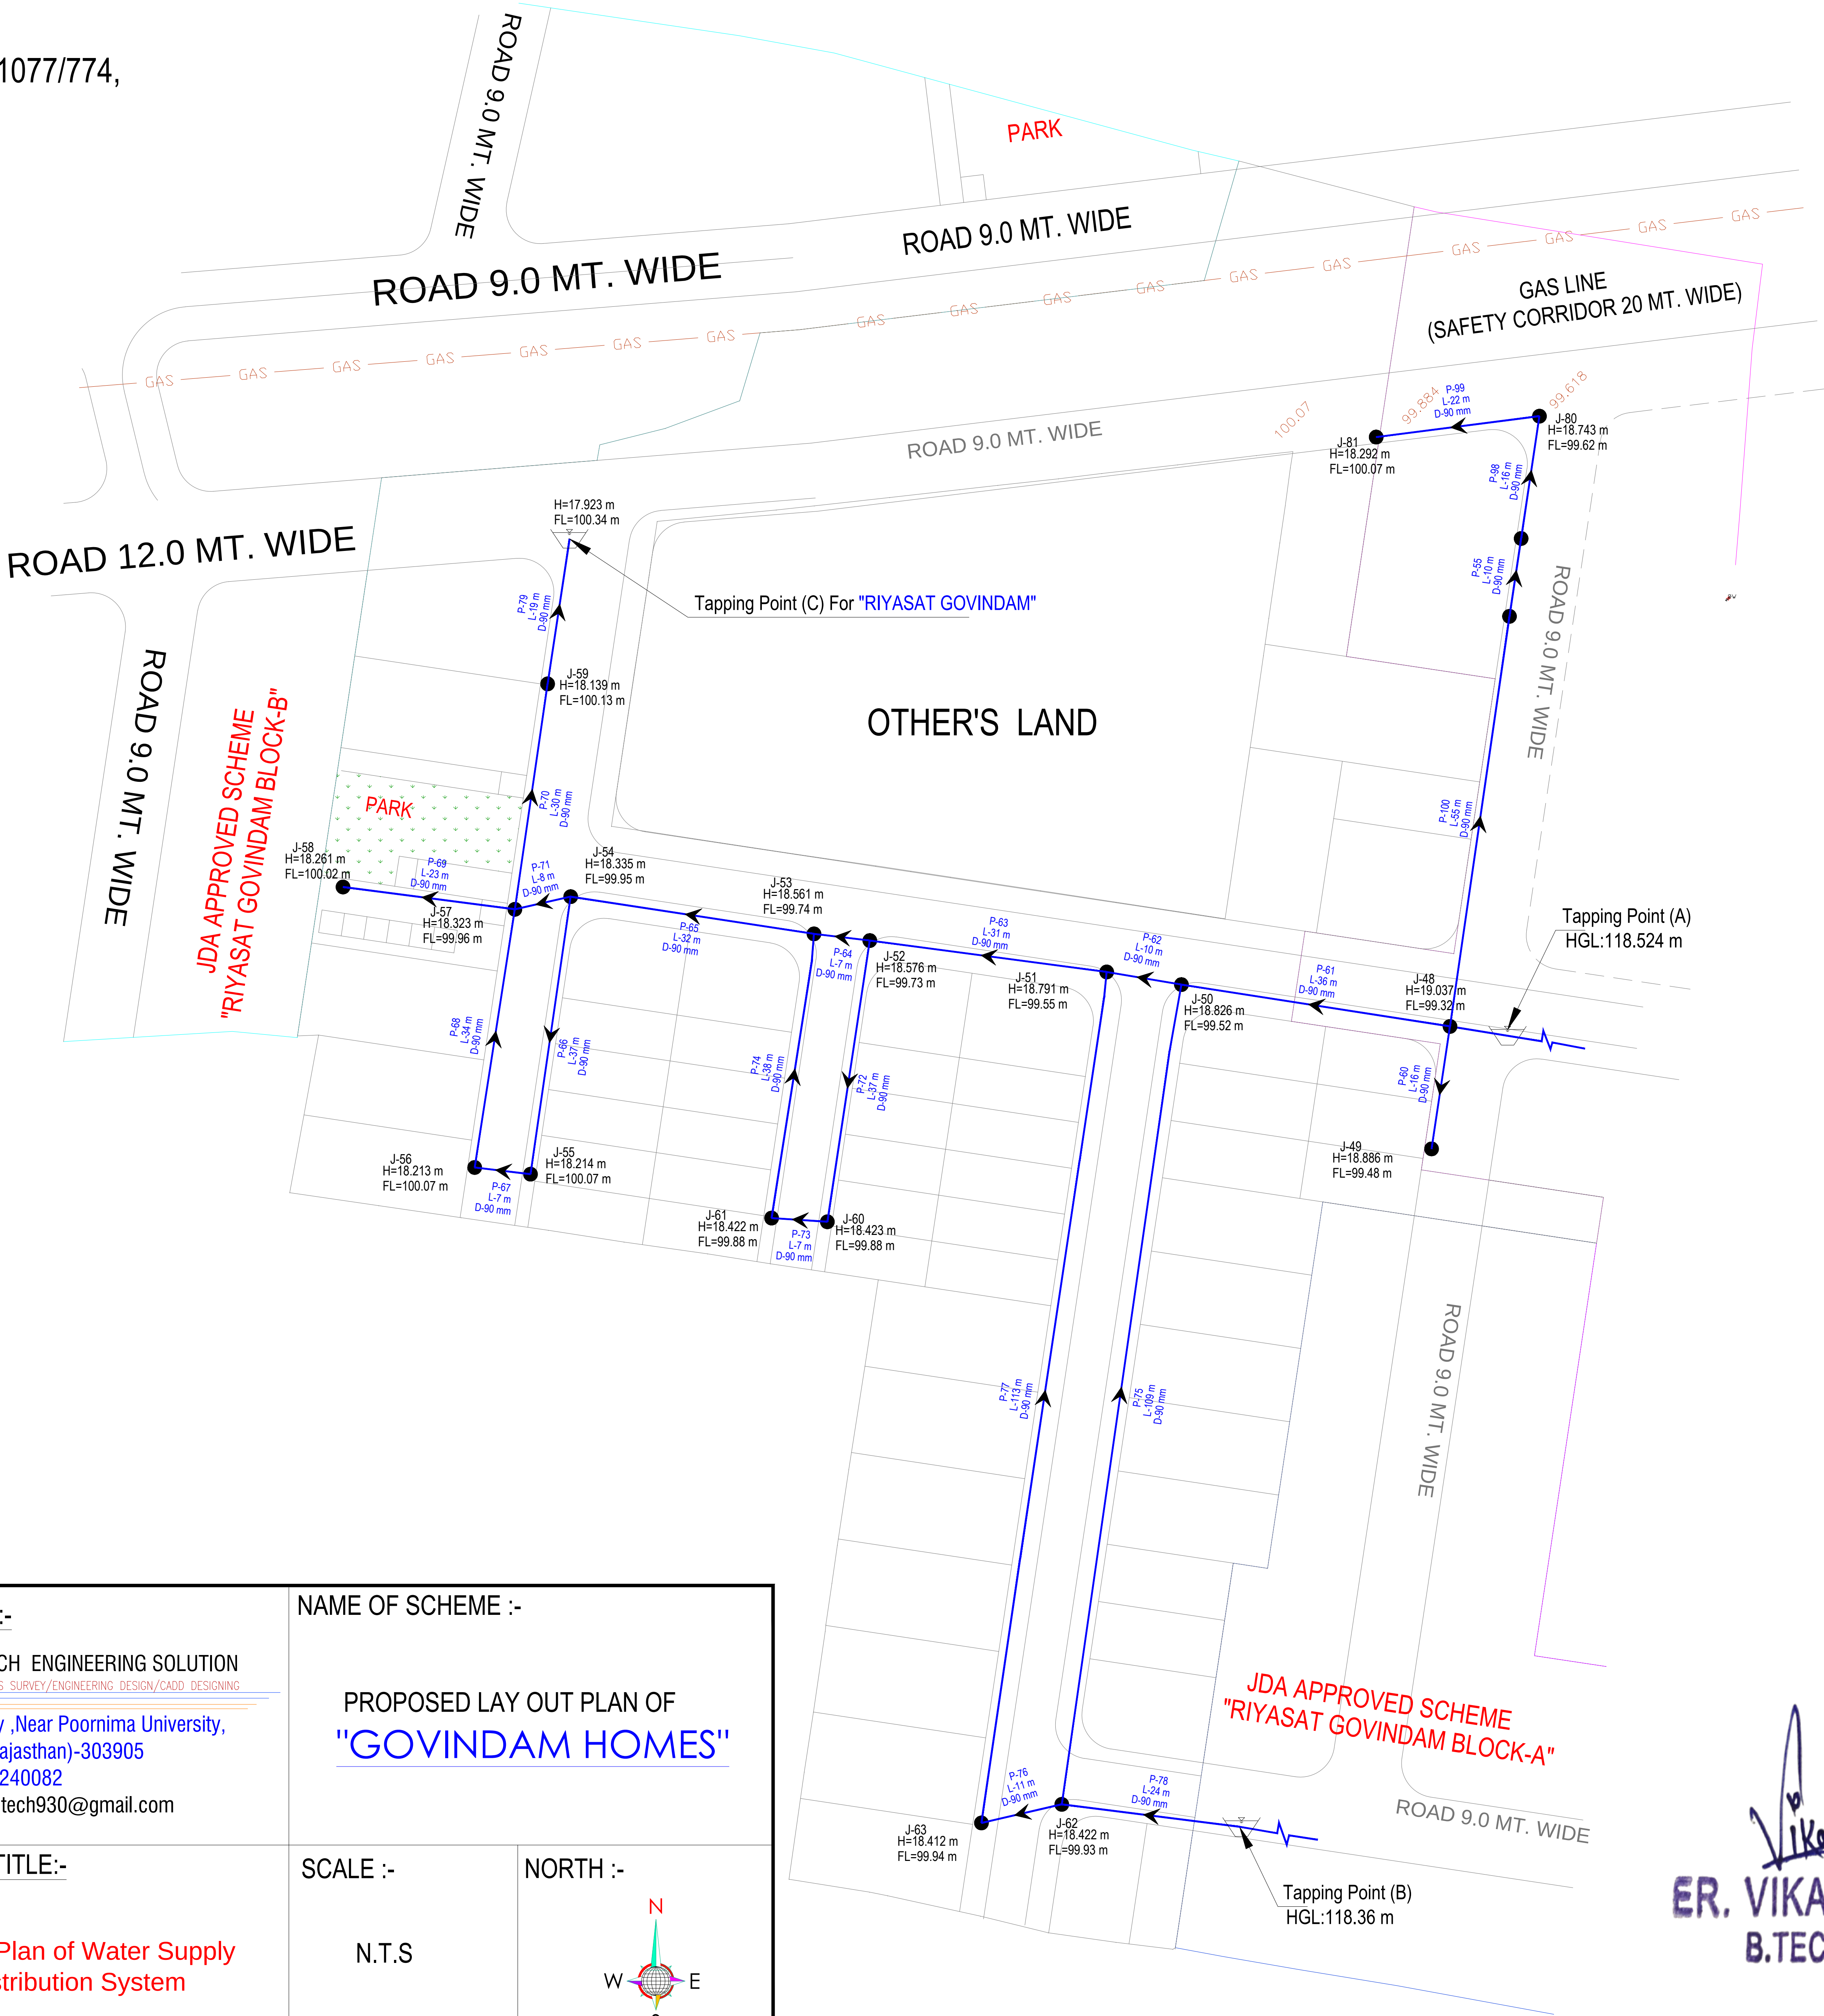
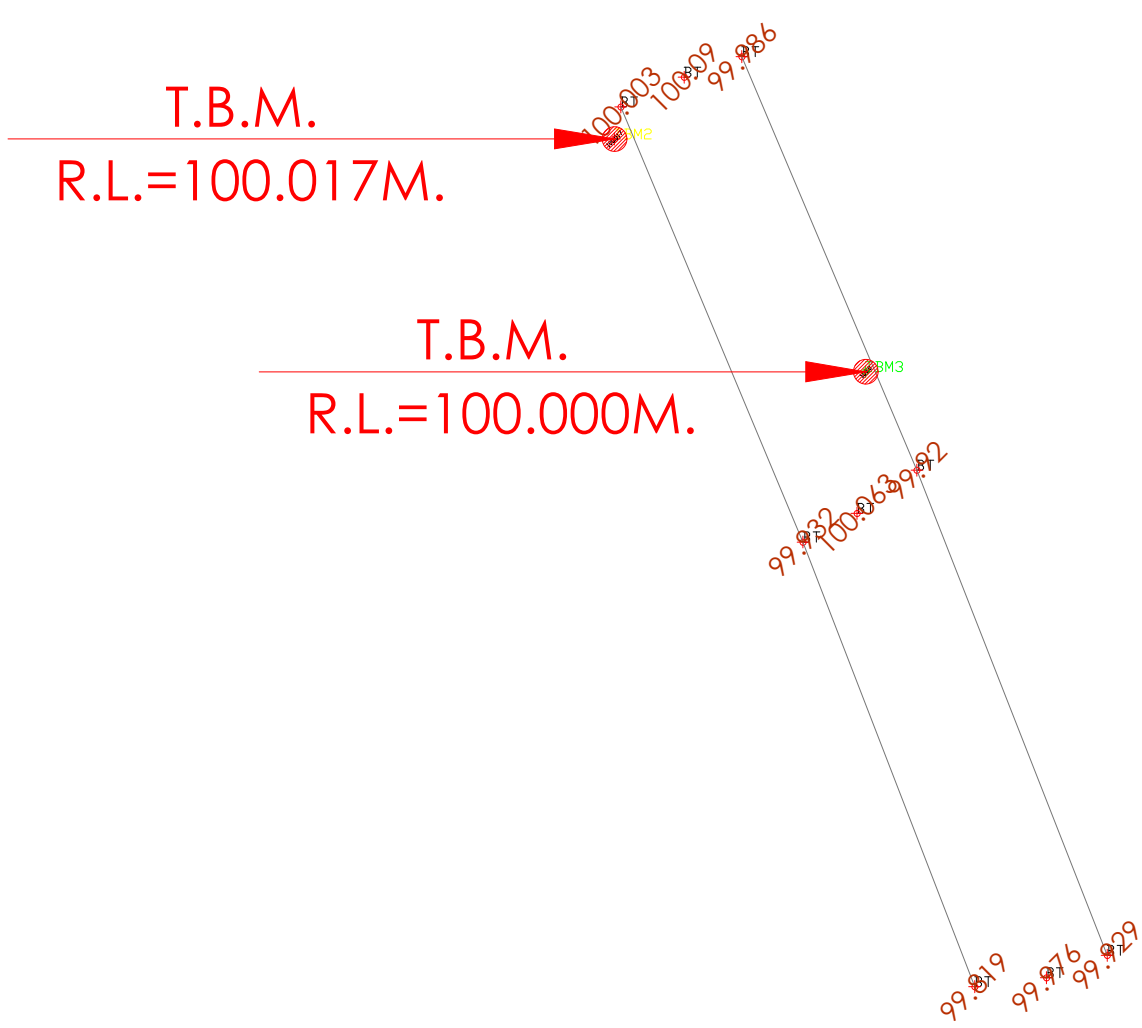
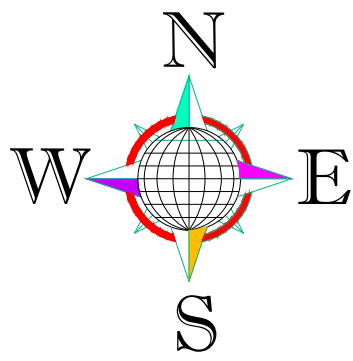
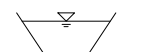
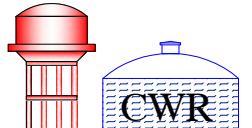


Layout Plan of Water Supply Distribution System For
"GOVINDAM HOMES"

IN KHASRA NO.- 771, 775, 777, 1059/778, 1054/776, 1055/776, 1075/774, 1077/774,
1084/772, 1082/770, 1080/648, 1078/1064, 1068/773.
AT VILLAGE - GOVINDPURA, TEH.-SANGANER, JAIPUR

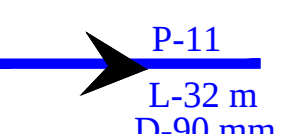

LAY-OUT PLAN OF		LEGENDS :-		DESIGN BY:-		NAME OF SCHEME :-	
(ROADS , ☐ ELECTRICALS , ☐ SEWER LINE ☐ WATER SUPPLY ☒ & RAIN WATER HARVESTING) ☐		WATER SUPPLY NETWORK		CIVIL TECH ENGINEERING SOLUTION LAND SURVEY/GPS SURVEY/ENGINEERING DESIGN/CADD DESIGNING		PROPOSED LAY OUT PLAN OF "GOVINDAM HOMES"	
Notes:- 1. ALL DIMENSIONS ARE IN METER & DIAMETERS ARE IN MILLIMETER, UNLESS OTHERWISE SPECIFIED. 2. EARTH COVER PROVIDED ABOVE PIPE SHALL BE MINIMUM 1.0 M. 3. PIPE MATERIAL HDPE PIPE.			90 mm DIA PIPE	735 Meter Pipe Length	Shiv Colony ,Near Poornima University, Sitapura (Rajasthan)-303905 Mob:-9664240082 Email:- civiltech930@gmail.com		
Notes:- We have considered "FL" as a Top Finish Level of Road FL: Top Finish Level of Road			TAPPING POINT	Existing ESR & CWR at RIYASAT GOVINDAM		DRAWING TITLE:- Layout Plan of Water Supply Distribution System	
							
			JUNCTION NO. PRESSURE ELEVATION				
			PIPE NUMBER FLOW DIRECTION LENGTH DIAMETER	 			Water Line Slope Tube Well

ER. VIKAS SHARMA
B.TECH (CIVIL)