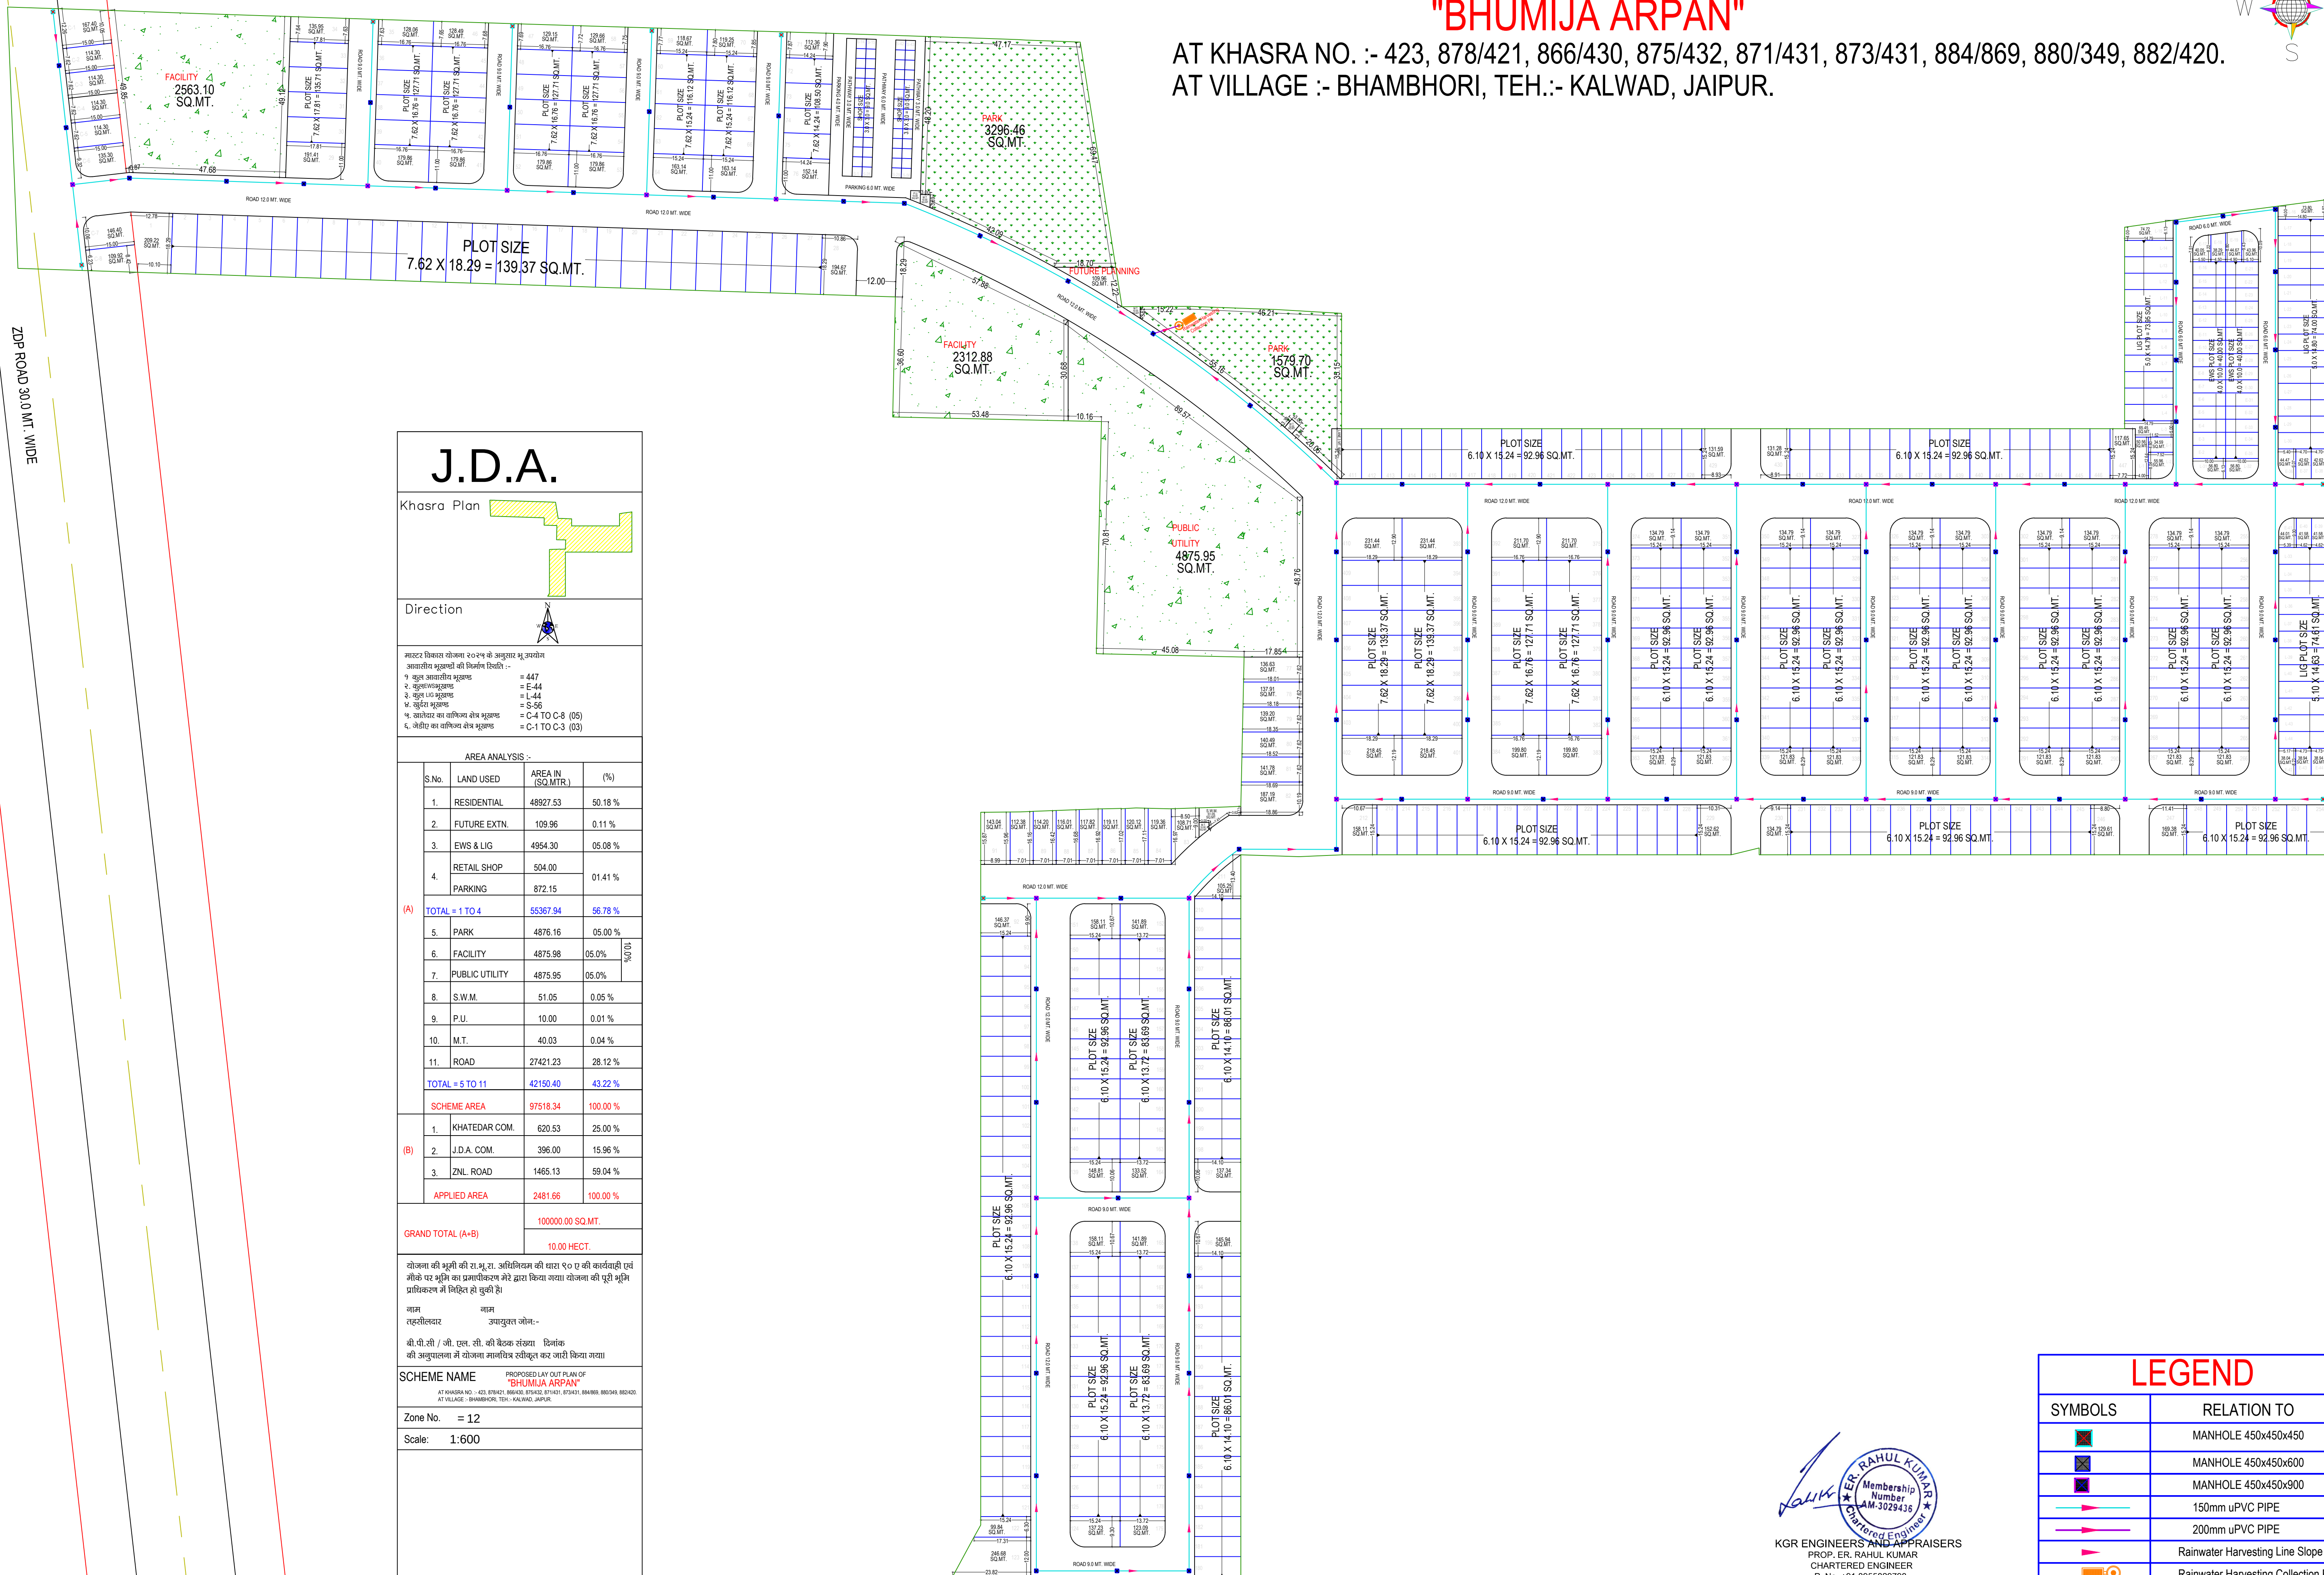
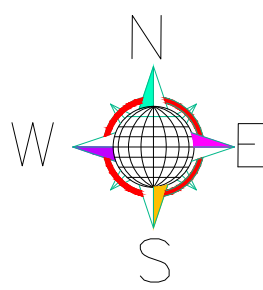


PROPOSED LAYOUT PLAN OF RAINWATER HARVESTING / RECHARGING

"BHUMIJA ARPAN"

AT KHASRA NO. :- 423, 878/421, 866/430, 875/432, 871/431, 873/431, 884/869, 880/349, 882/420.

AT VILLAGE :- BHAMBHORI, TEH.:- KALWAD, JAIPUR.

**J.D.A.**

Khasra Plan

Direction

मास्टर विकास योजना २०२५ को अनुसार भू-उपयोग आवसरीय भूखण्डों की निर्माण विवरण :-

१. अनुसूचित भूखण्ड = 447
 २. अनुसूचित भूखण्ड = E-44
 ३. अनुसूचित भूखण्ड = L-44
 ४. अनुसूचित भूखण्ड = S-56
 ५. अनुसूचित वर विभिन्न क्षेत्र भूखण्ड = C-4 TO C-8 (05)
 ६. अनुसूचित वर विभिन्न क्षेत्र भूखण्ड = C-1 TO C-3 (03)

AREA ANALYSIS :-

S.No.	LAND USED	AREA IN (SQ.MTR.)	AREA (%)
1.	RESIDENTIAL	48927.53	50.18 %
2.	FUTURE EXTN.	109.96	0.11 %
3.	EDS & LIG	4954.30	05.08 %
4.	RETAIL SHOP	504.00	
	PARKING	872.15	01.41 %
(A) TOTAL = 1 TO 4		55367.94	56.78 %
5.	PARK	4876.16	05.00 %
6.	FACILITY	4875.98	05.00 %
7.	PUBLIC UTILITY	4875.95	05.00 %
8.	S.W.M.	51.05	0.05 %
9.	P.U.	10.00	0.01 %
10.	M.T.	40.03	0.04 %
11.	ROAD	27421.23	28.12 %
TOTAL = 5 TO 11		42150.40	43.22 %
SCHEME AREA		97518.34	100.00 %
(B)			
1.	KHATEDAR COM.	620.53	25.00 %
2.	J.D.A. COM.	396.00	15.96 %
3.	ZNL. ROAD	1465.13	59.04 %
APPLIED AREA		2481.66	100.00 %

GRAND TOTAL (A+B)

100000.00 SQ.MT.

10.00 HECT.

योजना की भूमि की रा.भू.रा. अधिनियम की धारा १० ए की कार्यवाही एवं मौके पर भूमि का प्रमाणिकरण भेरे द्वारा किया गया योजना की पूरी भूमि प्राधिकरण में निर्दिष्ट हो चुकी है।

नाम : राहुल कुमार
 तहसीलदार : उपायुक्त जे.नं.-

बी.पी.सी. / जी. एल. सी. की बैठक संख्या : दिनांक :
 की अनुमतिना में योजना मानचित्र स्वीकृत कर जारी किया गया।

SCHEME NAME

PROPOSED LAY OUT PLAN OF

"BHUMIJA ARPAN"

AT KHASRA NO. :- 423, 878/421, 866/430, 875/432, 871/431, 873/431, 884/869, 880/349, 882/420.

AT VILLAGE :- BHAMBHORI, TEH.:- KALWAD, JAIPUR.

Zone No. = 12

Scale: 1:600

LEGEND

SYMBOLS	RELATION TO
	MANHOLE 450x450x450
	MANHOLE 450x450x600
	MANHOLE 450x450x900
	150mm uPVC PIPE
	200mm uPVC PIPE
	Rainwater Harvesting Line Slope
	Rainwater Harvesting Collection Pit



KGR ENGINEERS AND APPRAISERS
 PROP. ER. RAHUL KUMAR
 CHARTERED ENGINEER
 P. No. +91 8955829798