
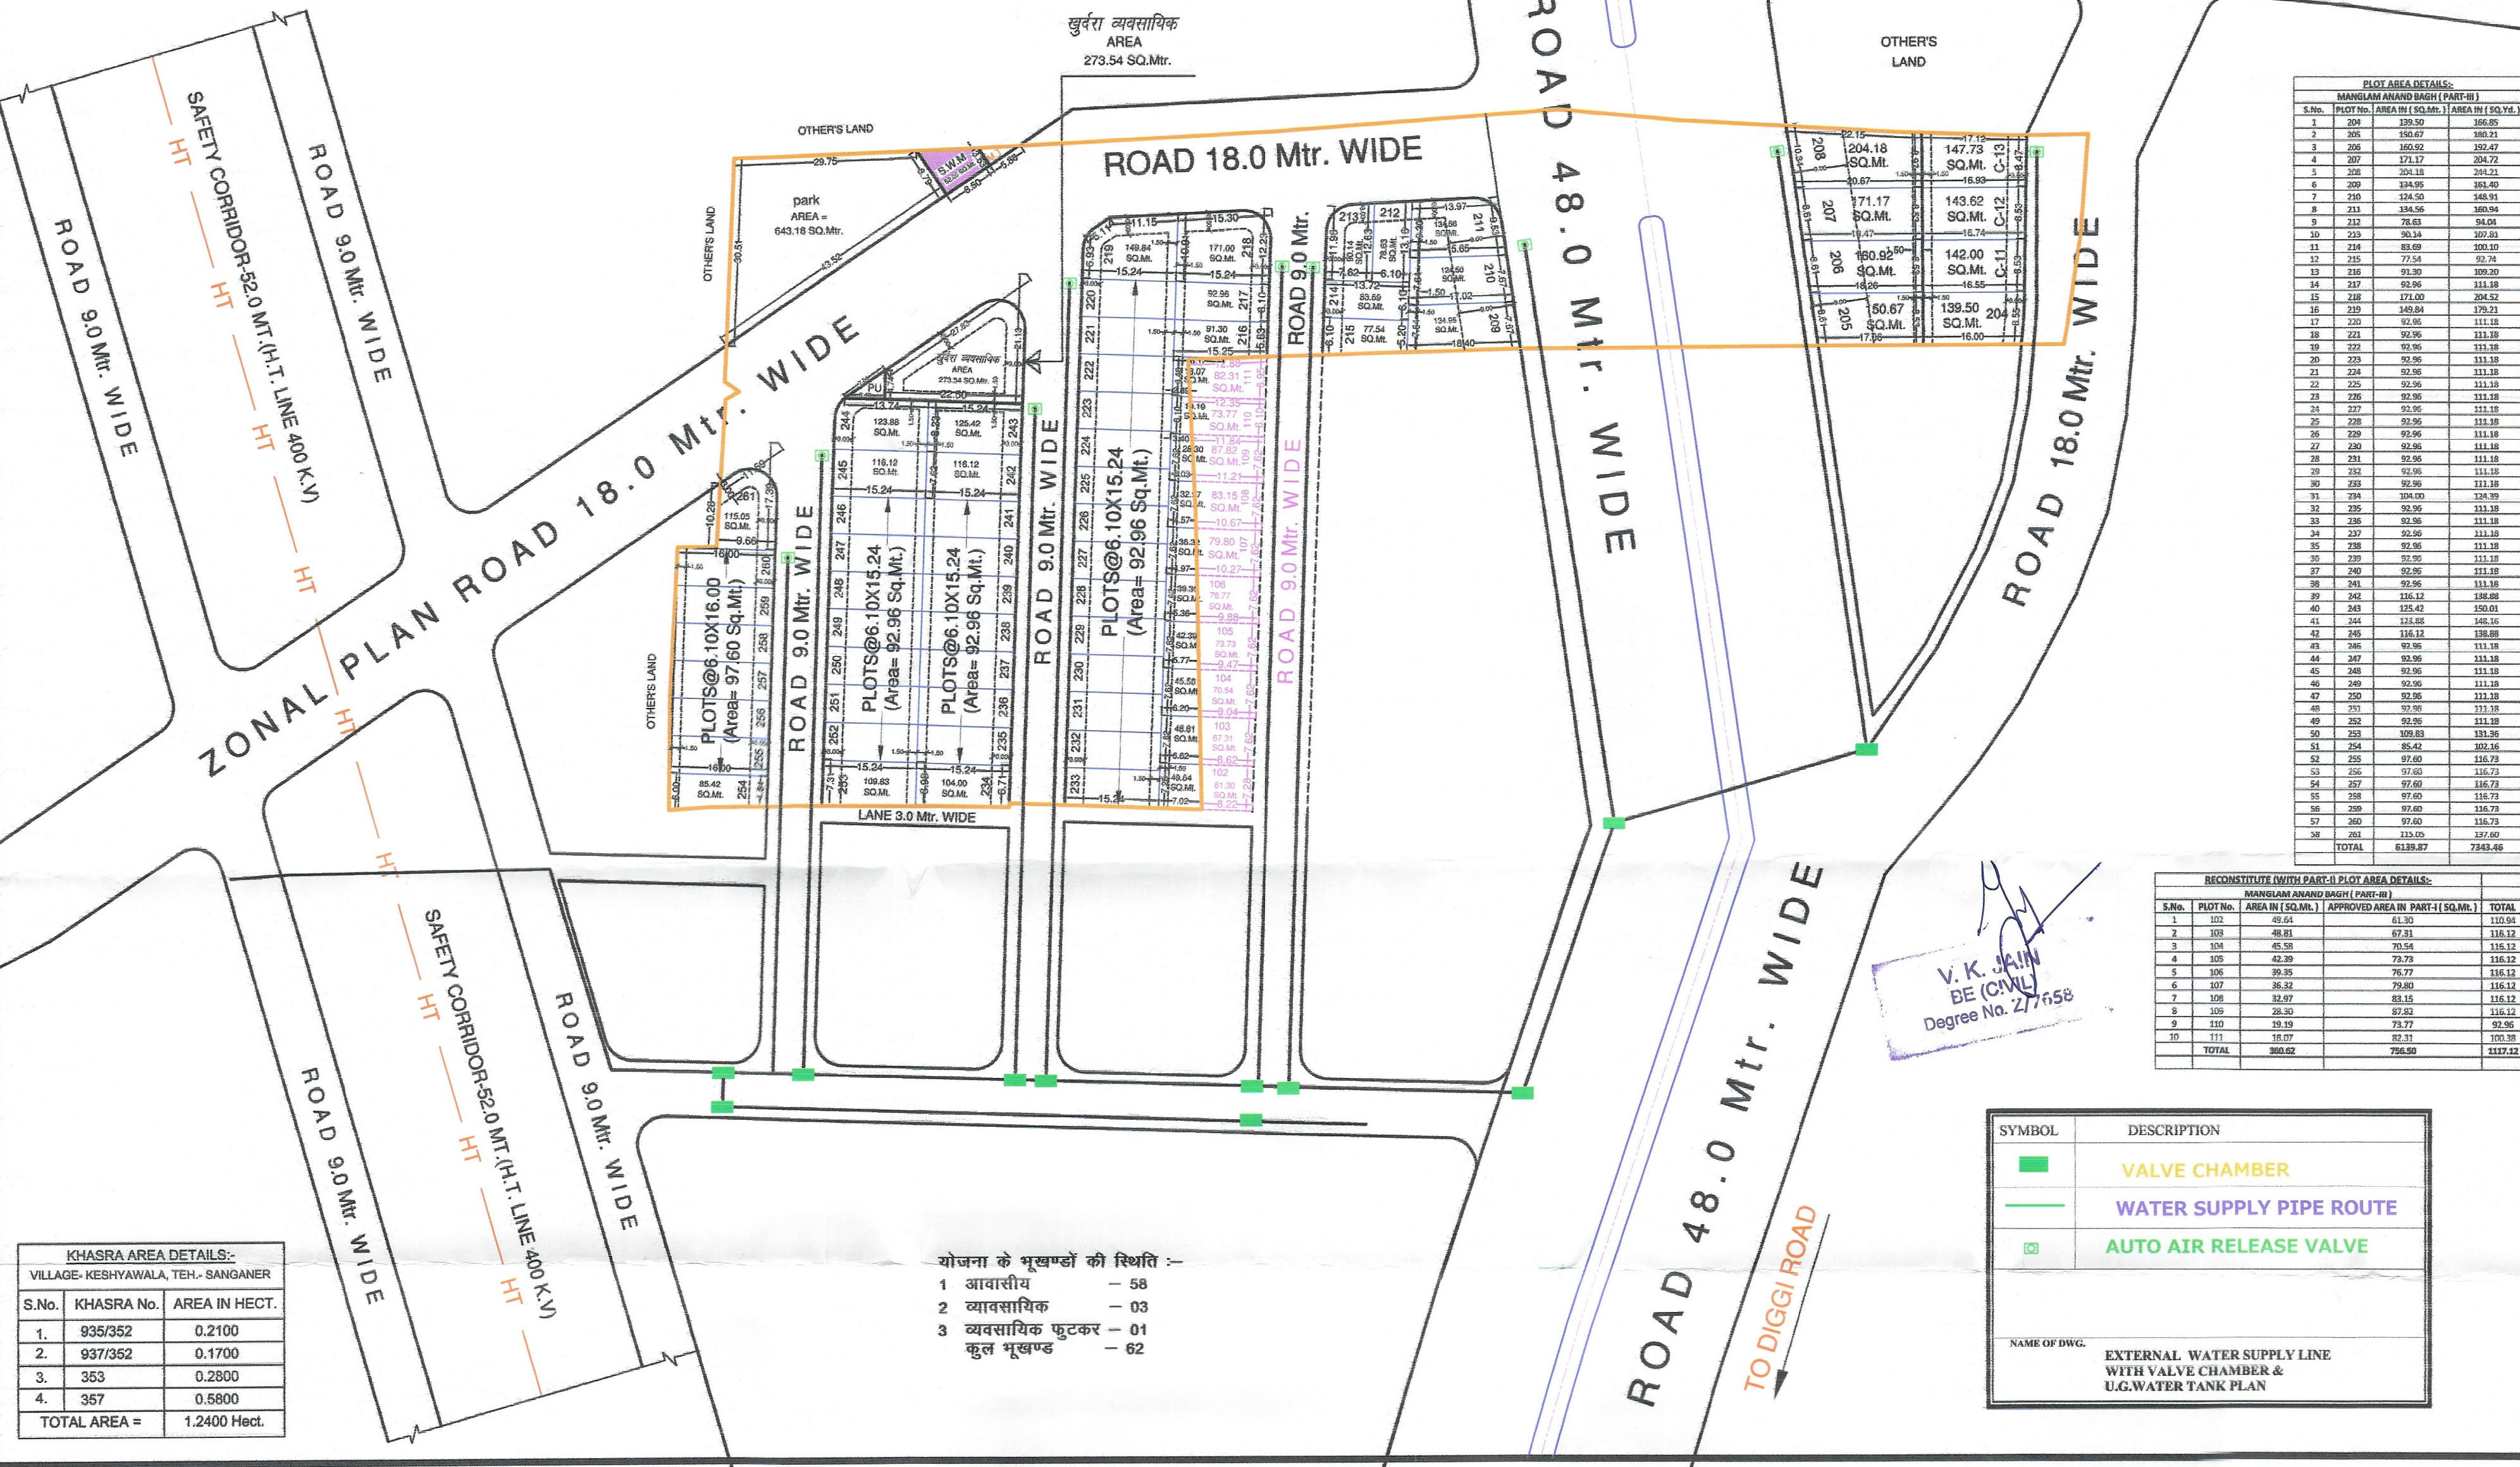


PROPOSED LAY OUT PLAN OF "MANGLAM ANAND BAGH (PART-III)"

IN KHASRA NO.- 935/352, 937/352, 353, 357
AT VILLAGE- KESHYAWALA, TEH.- SANGANER, JAIPUR (RAJ.)
SCALE :- 1: 500 OR (1CM = 5.0 Mt.)

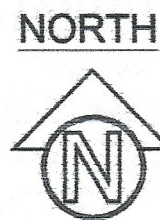

PLOT AREA DETAILS:-			
MANGLAM ANAND BAGH (PART-III)			
S.No.	PLOT No.	AREA IN (SQ.Mt.)	AREA IN (SQ.Yd.)
1	201	139.50	166.85
2	205	150.67	180.21
3	205	160.92	192.47
4	207	171.17	204.72
