


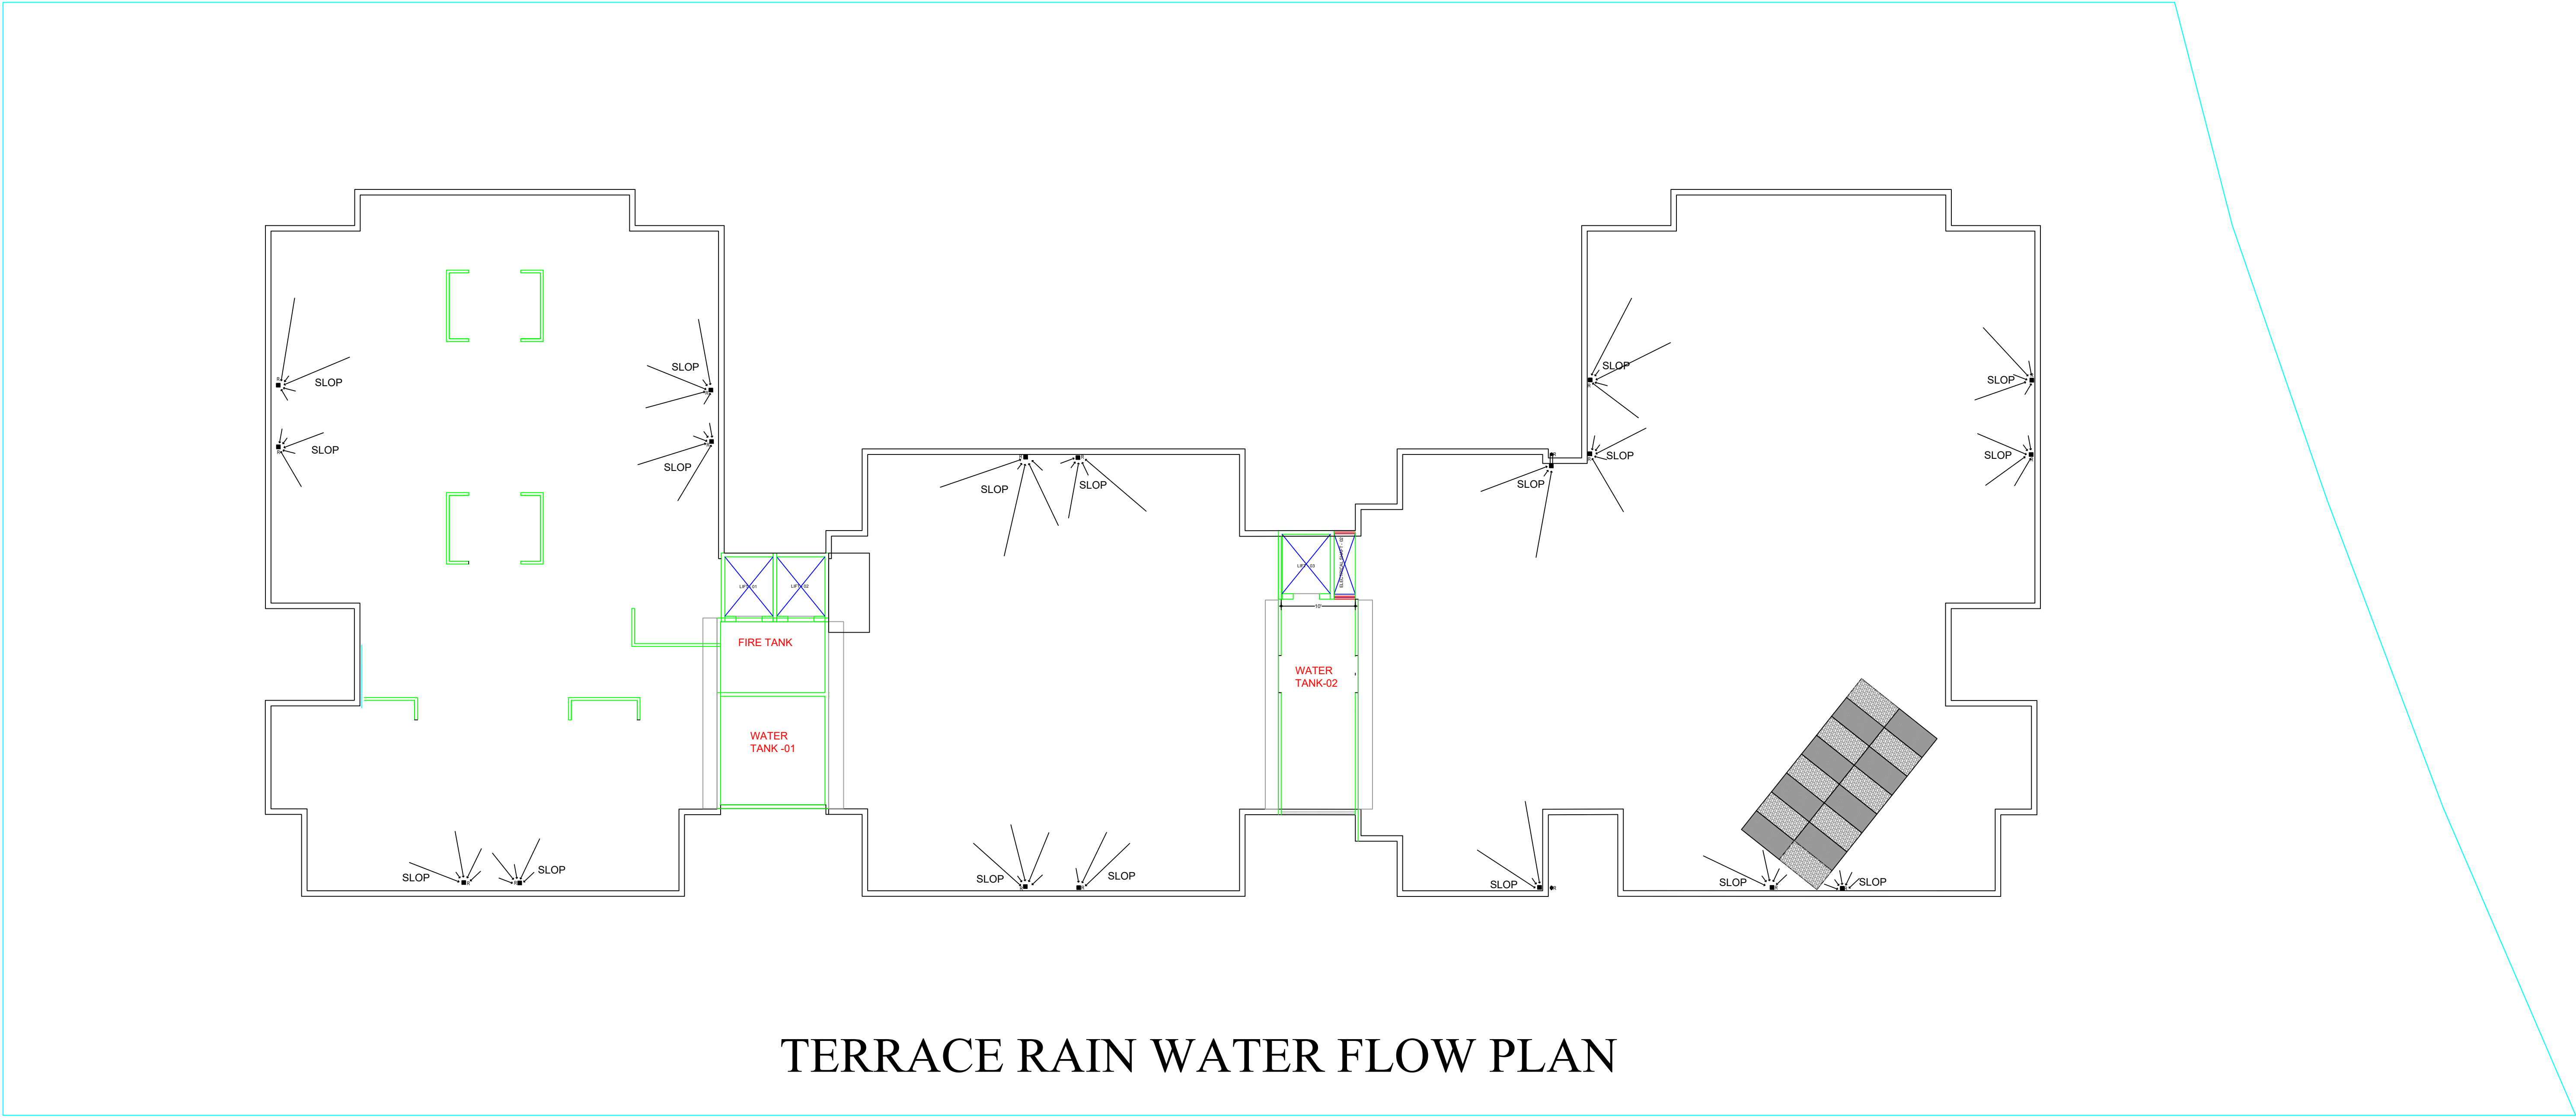


TERRACE RAIN WATER FLOW PLAN

For Triveni Enterprises
Partner

BRJ KISHORE KABRA
B.E. (CIVIL)
MIE Reg No: AM 157539-3

ENGINEER:-	BRJ KISHORE KABRA	
DRAWING TITLE:-	TERRACE FLOOR PLAN	
PROJECT	ANIKAMPA ATULYAM Co-TRIVENI ENTERPRISES, TILAK NAGAR, BHILWARA	

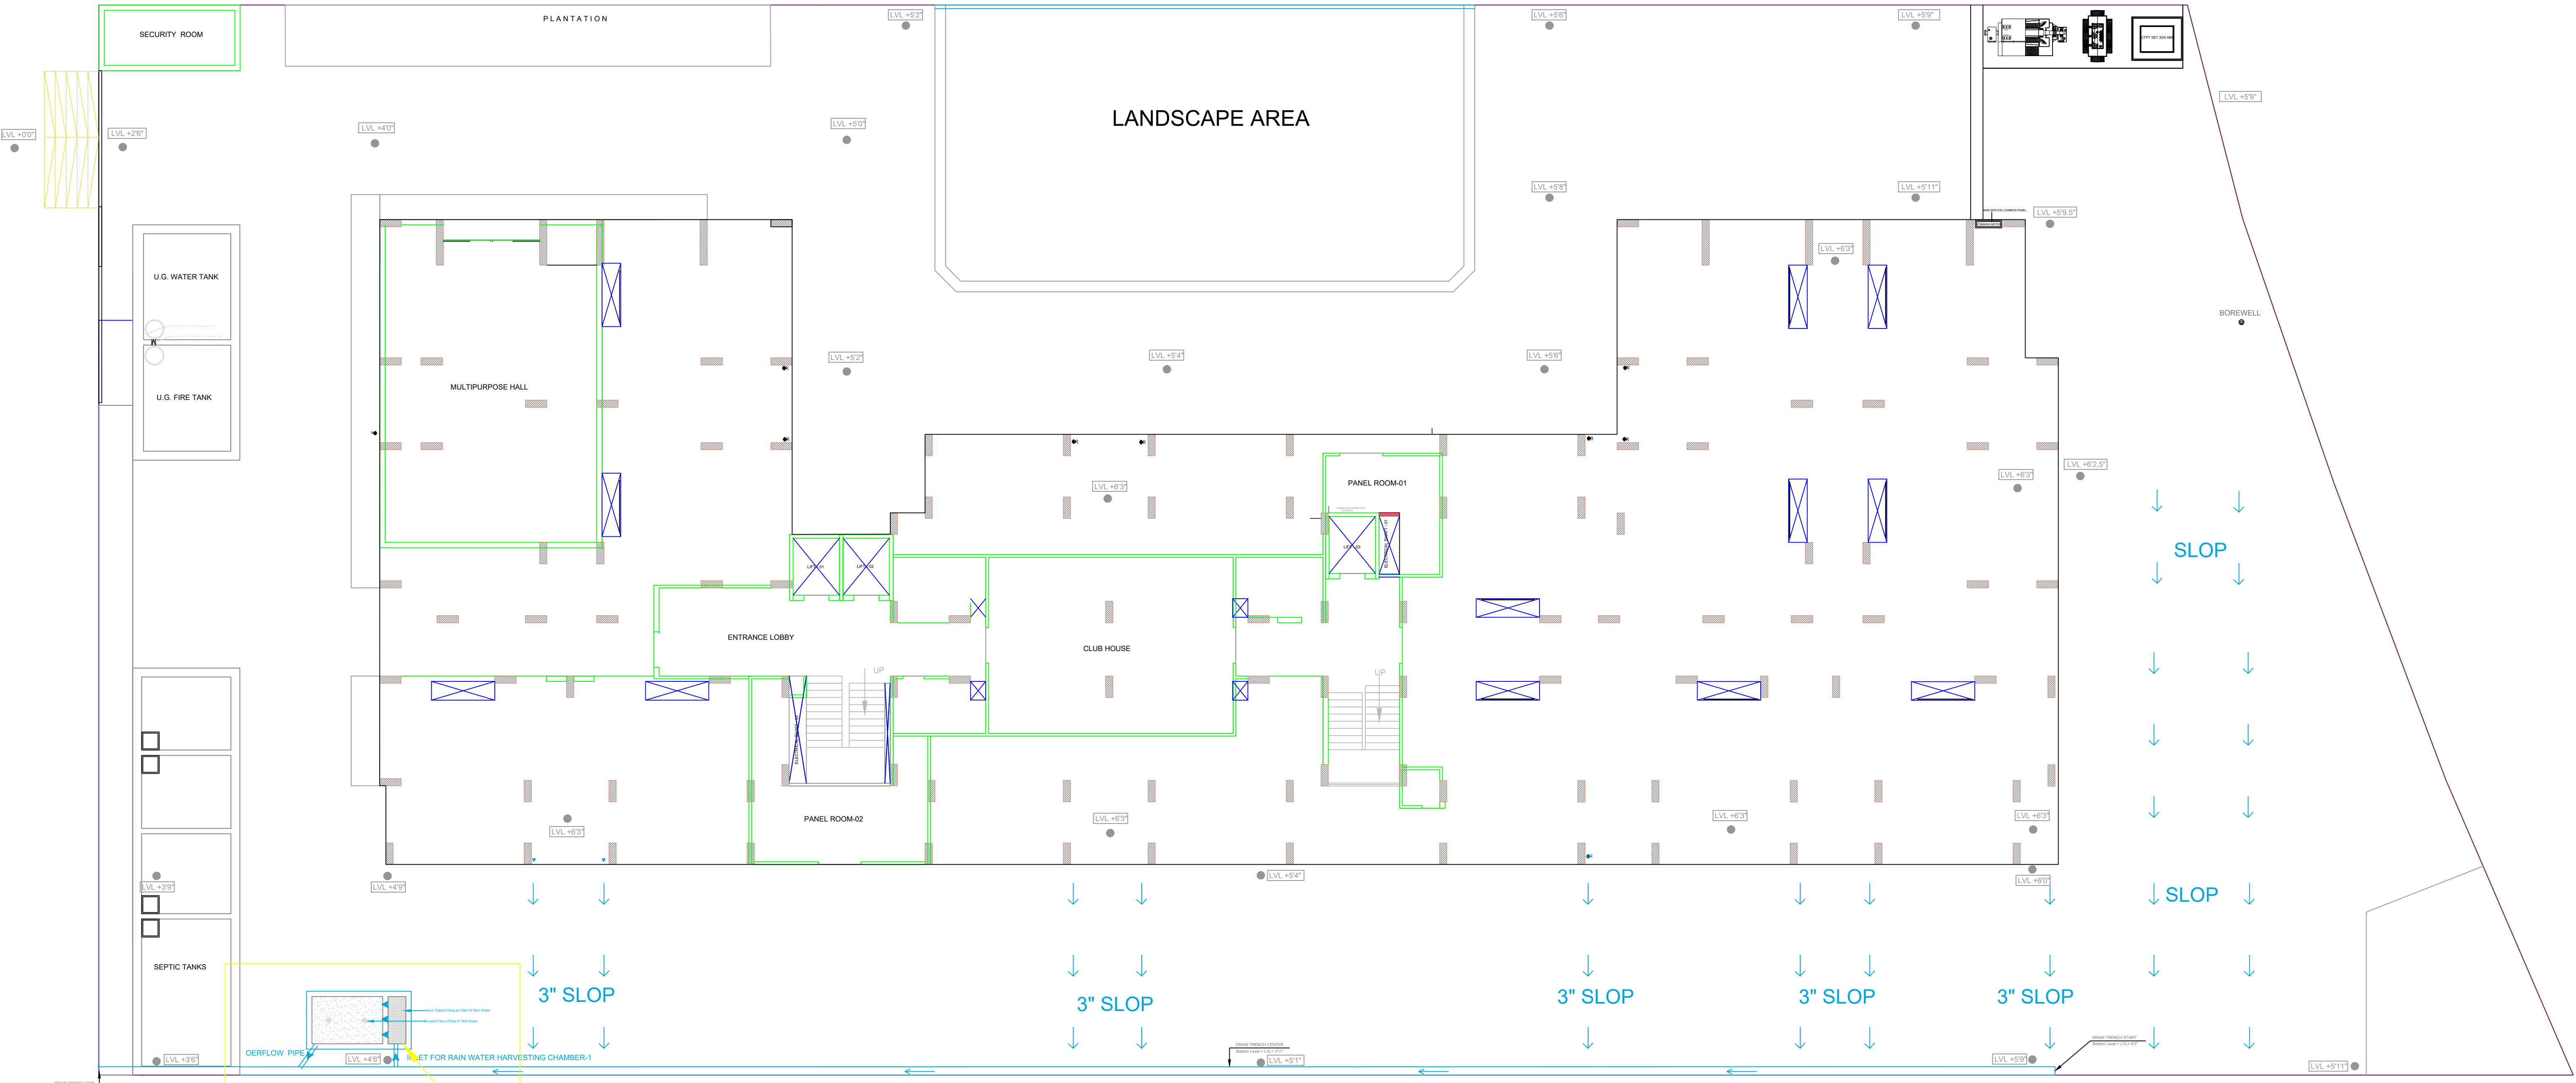

STILT FLOOR PLAN (RAIN WATER HARVESTING)

For Triveni Enterprises
Partner

BRJ KISHORE KABRA
B.E. (CIVIL)
MIE Reg No: AM 157539-3

ENGINEER:-	BRJ KISHORE KABRA	
DRAWING TITLE:-	STILT FLOOR PLAN	
PROJECT	ANIKAMPA ATULYAM Co-TRIVENI ENTERPRISES, TILAK NAGAR, BHILWARA	