
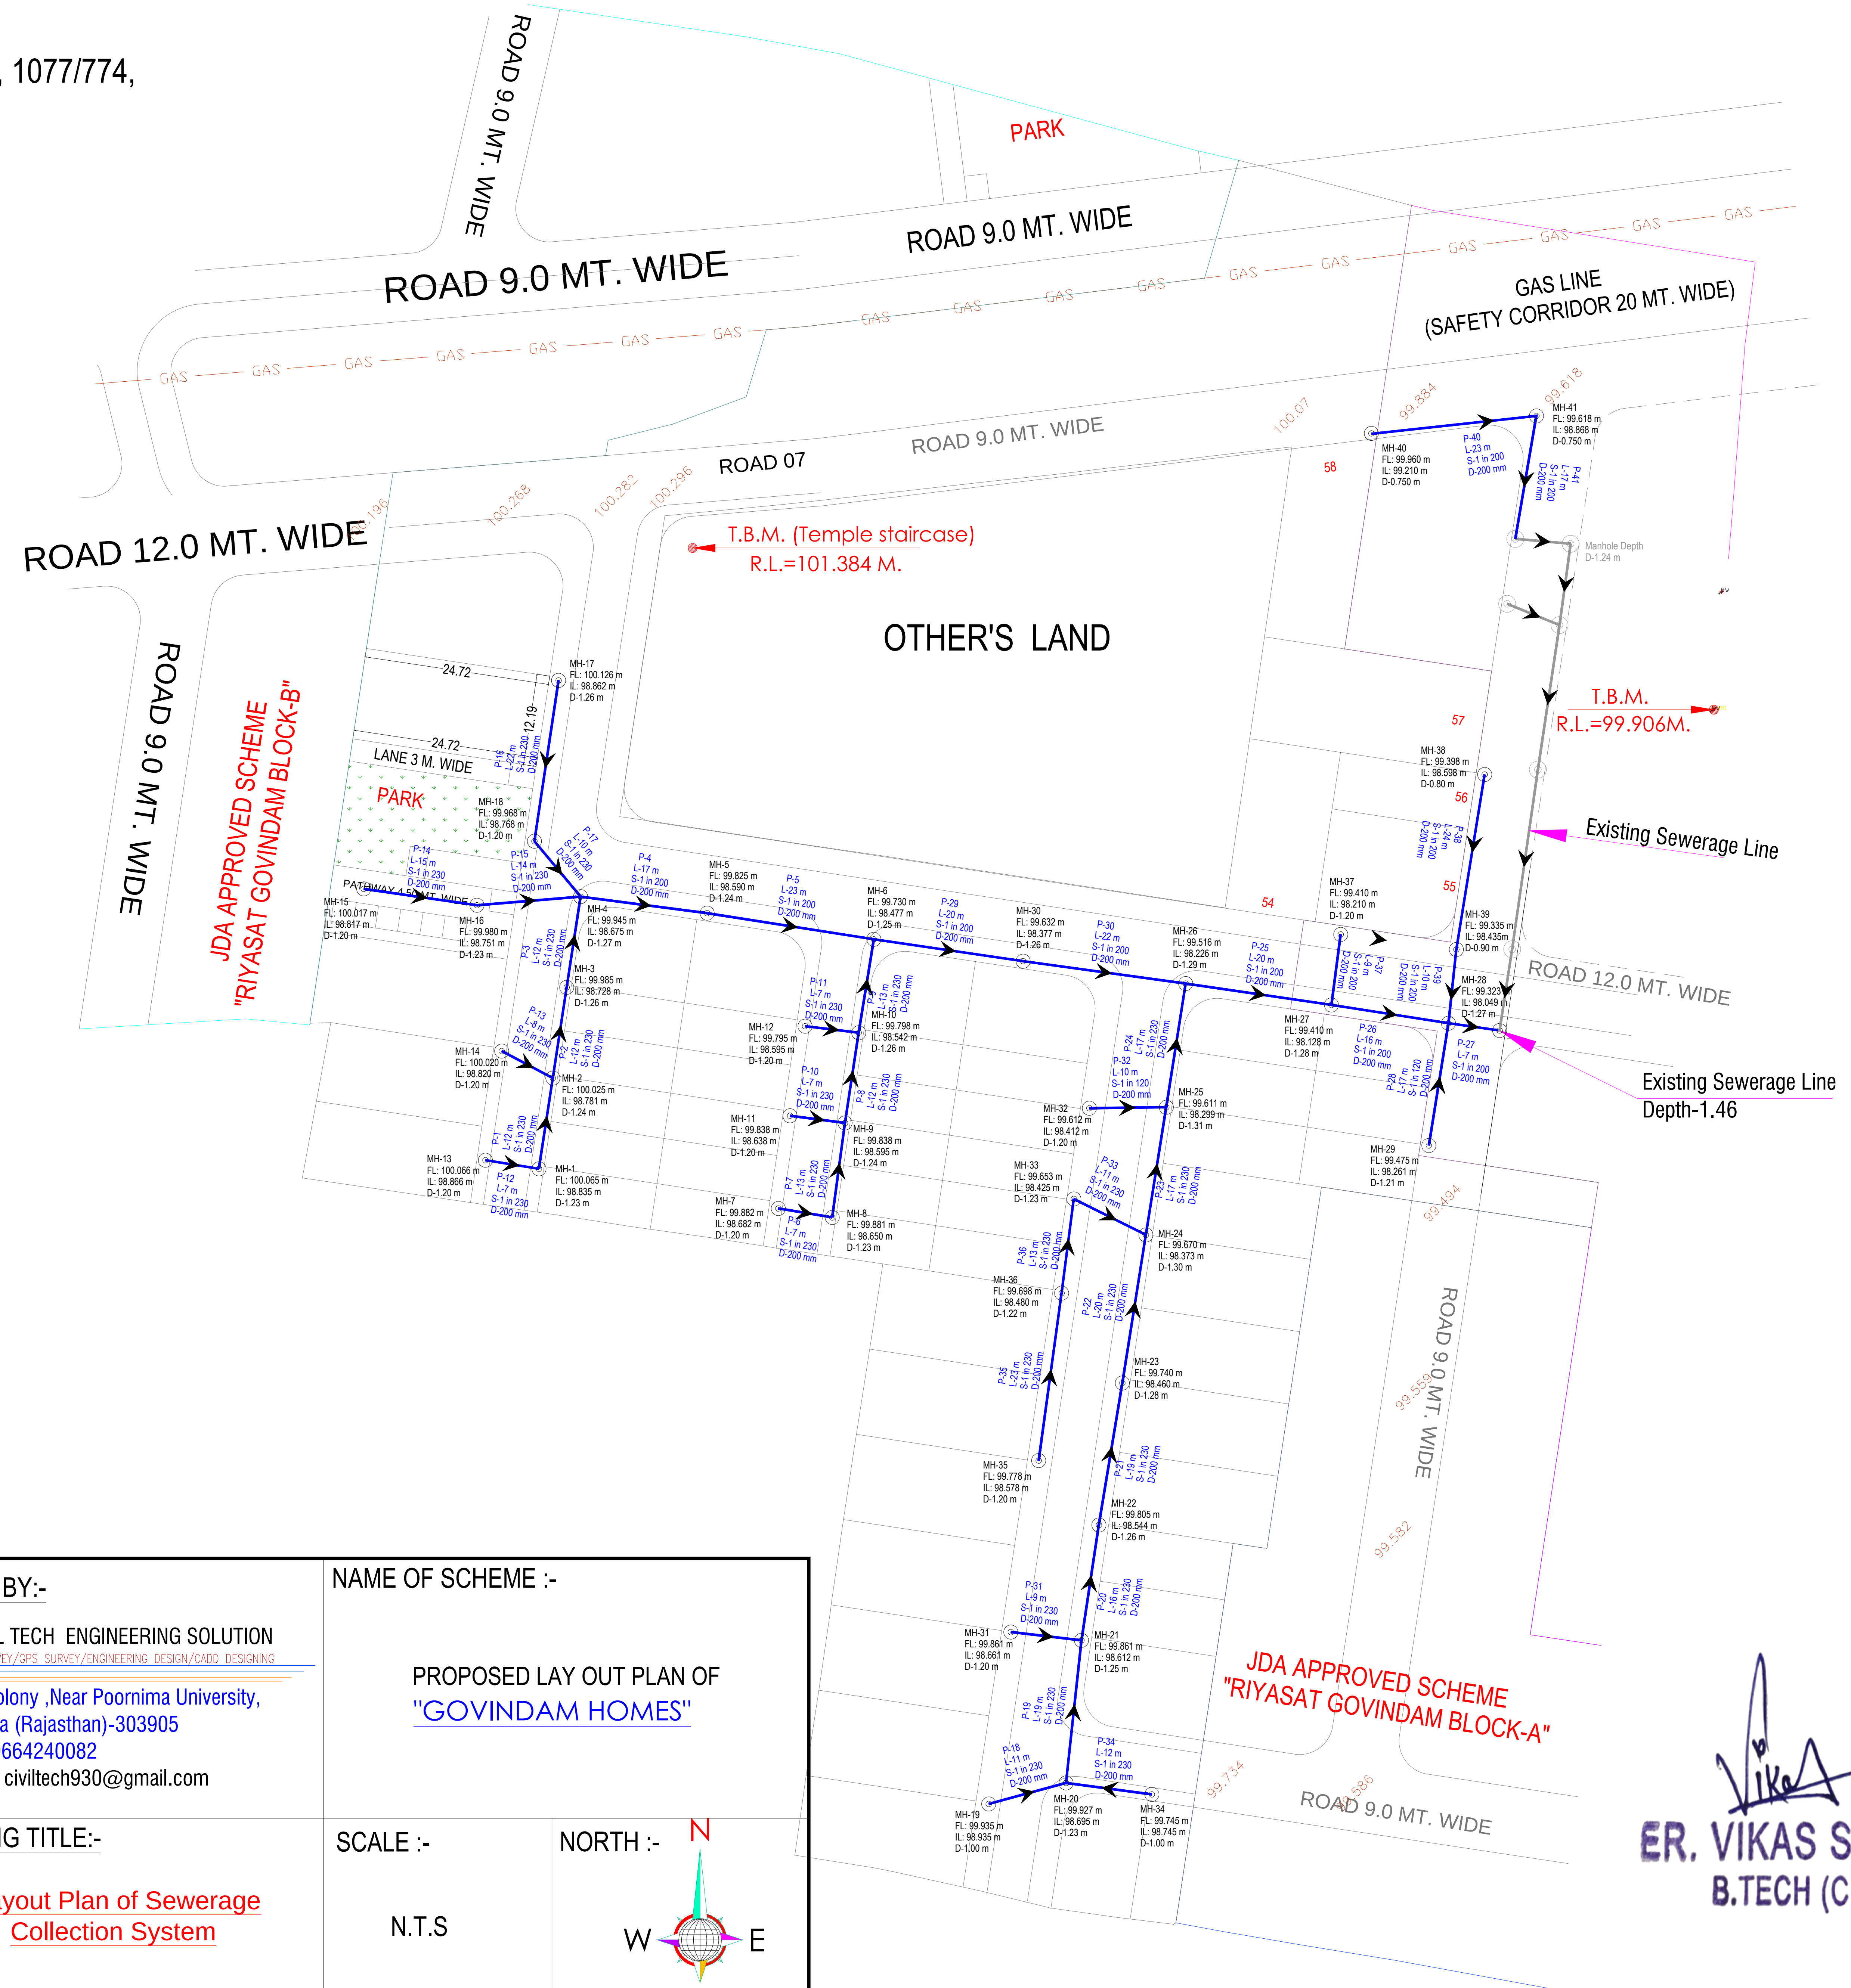
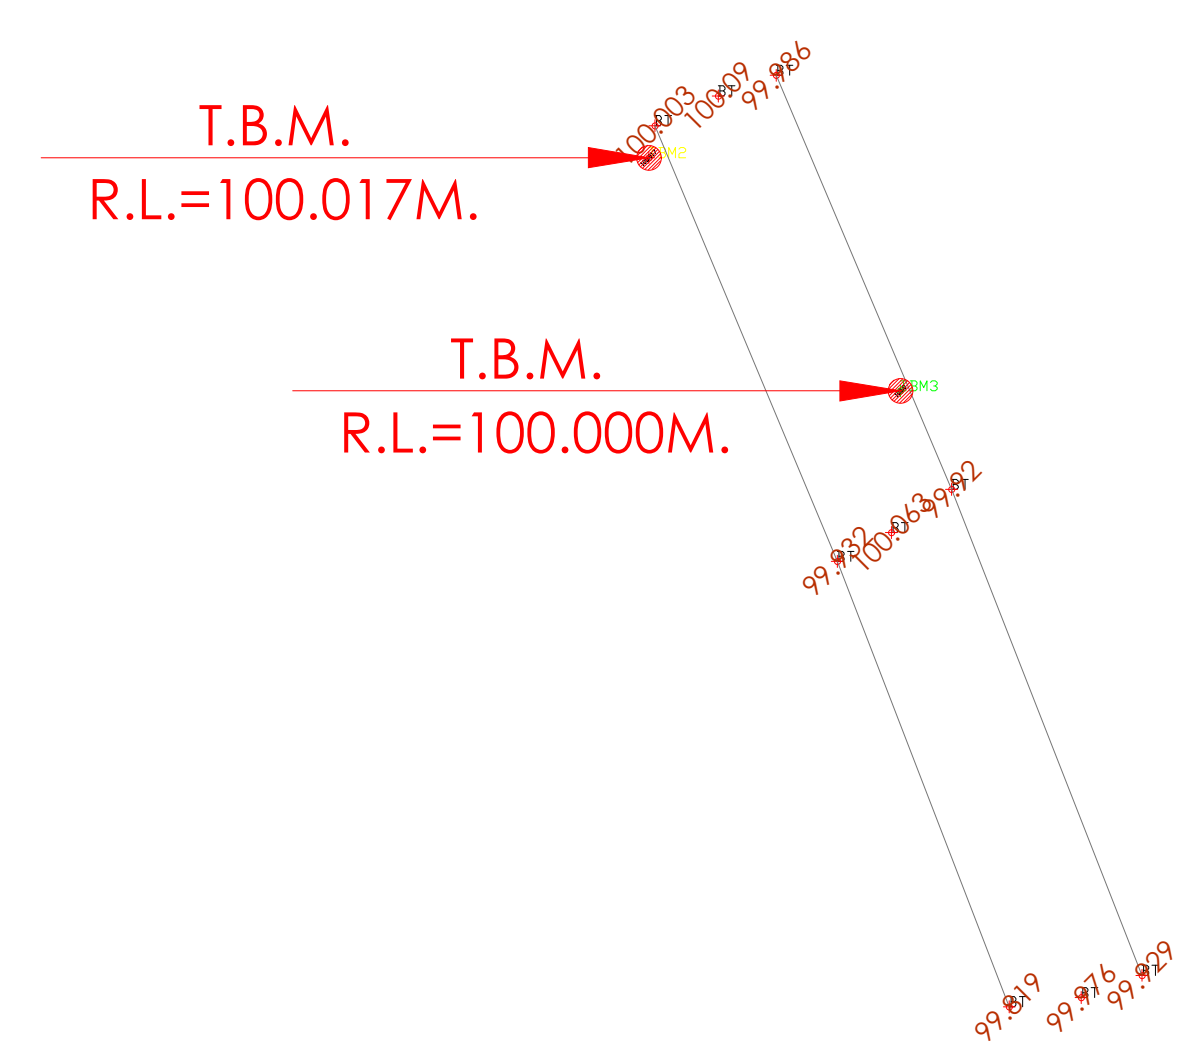


IN KHASRA NO.- 771, 775, 777, 1059/778, 1054/776, 1055/776, 1075/774, 1077/774,
1084/772, 1082/770, 1080/648, 1078/1064, 1068/773.
AT VILLAGE - GOVINDPURA, TEH.-SANGANER, JAIPUR

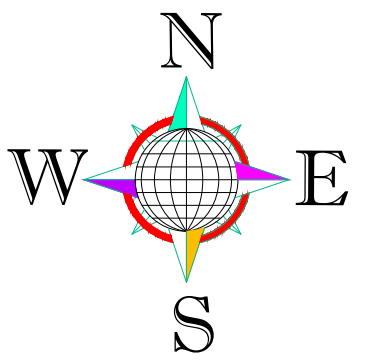

LAY-OUT PLAN OF (ROADS , ☐ ELECTRICALS , ☐ SEWER LINE ☒ WATER SUPPLY ☐ & RAIN WATER HARVESTING) ☐ Notes:- 1. ALL DIMENSIONS ARE IN METER & DIAMETERS ARE IN MILLIMETER, UNLESS OTHERWISE SPECIFIED. 2. EARTH COVER PROVIDED ABOVE PIPE SHALL BE MINIMUM 1.0 M. 3. PIPE MATERIAL SHALL BE HDPE DWC (DOUBLE WALL CORRUGATED). 4. PERIODIC FLUSHING SHALL BE REQUIRED WHERE VELOCITIES ARE LESS THEN SELF CLEANSING VELOCITY. Notes:- We have considered "FL" as a Top Finish Level of Road FL: Top Finish Level of Road		LEGENDS :- </
--	--	--


ER. VIKAS SHARMA
B.TECH (CIVIL)