
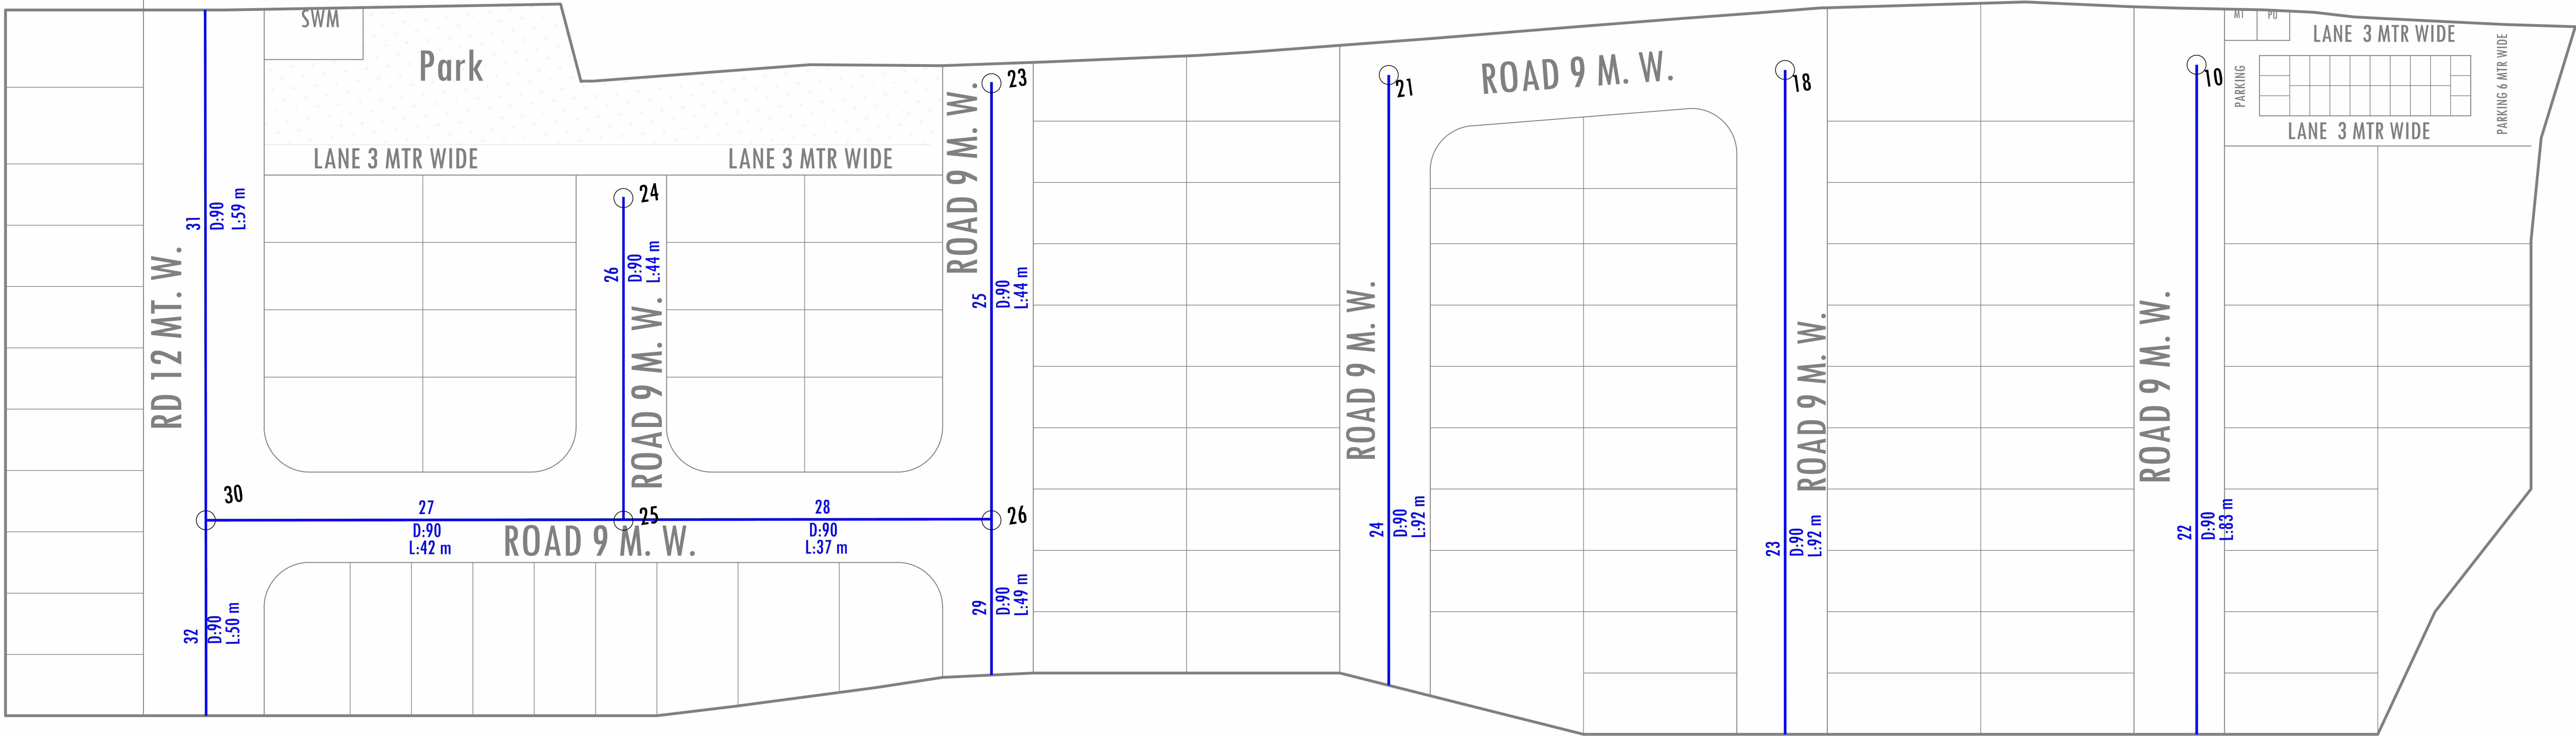


PROPOSED WATER SUPPLY NETWOR LAY OUT PLAN OF
"GOVIND BAGH - CRYSTAL"

AT VILLAGE :- BEELWA KALA & MATHURAWALA, TEH.:- SANGANER, JAIPUR.

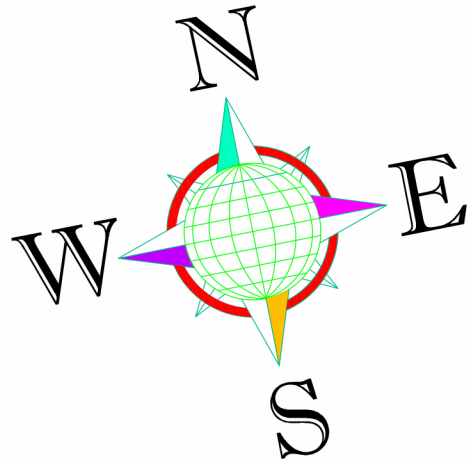

LEGENDS:

25 P:18.02m	NODE NODE NUMBER PRESSURE
21 D: 90.0 L:11.50m	PIPE NUMBER DIAMETER (MM) LENGTH (M)

दिव्यजीत मारोथिया
DIVYAJEET MAROTHIYA
B. TECH (CIVIL)

uPVC PIPE DIA DETAILS:

S.No.	COLOUR	DIAMETER
1.		90 MM
2.		110 MM
3.		140 MM