

GENERAL NOTES :-

1. All dimensions are in feet and inches.
2. do not scale this drawing follow written dimensions only.
3. this drawing should be read in conjunction with other architectural and structural drawings.
4. any discrepancy in the drawing should be immediately brought to the notice of architect.

SOMANATH BEHARA
BTECH (CIVIL)

[illegible]

DRAWING TITLE
<u>STILT FLOOR EXTERNAL RAIN</u> <u>WATER PIPE ROUTE PLAN</u>






MISHRA GARG & ASSOCIATES
 ARCHITECTS PLANNERS & INTERIOR DESIGNER
 C-35, LAJPAT MARG, C-SCHEME, JAIPUR.
 TEL. : (0141) 2373274 , 5104986
 Email-id :- mishra.garg@gmail.com, mishra.garg@yahoo.com

SRAJAN ASSOCIATES
C-35A, NAKSHTRA PRIDE, LAJPAT MARG, C-SCHEME, JAIPUR,
PH:+91-141-237-3210, E-MAIL: srajaipur@hotmail.com


BEHERA & ASSOCIATES PVT. LTD.
F-623a, BEHIND, CNG FILLING STATION,
LADO SARAI, NEW DELHI 110030 PH:-
011-40583898, 09811911853 E mail:-
behera.associates@gmail.com

DEALT	CHECKED	DATE	
S.SINGH	S.BEHERA	13-07-2024	
SCALE	JOB NO.	DRG. NO.	
N.T.S.		PL-03	

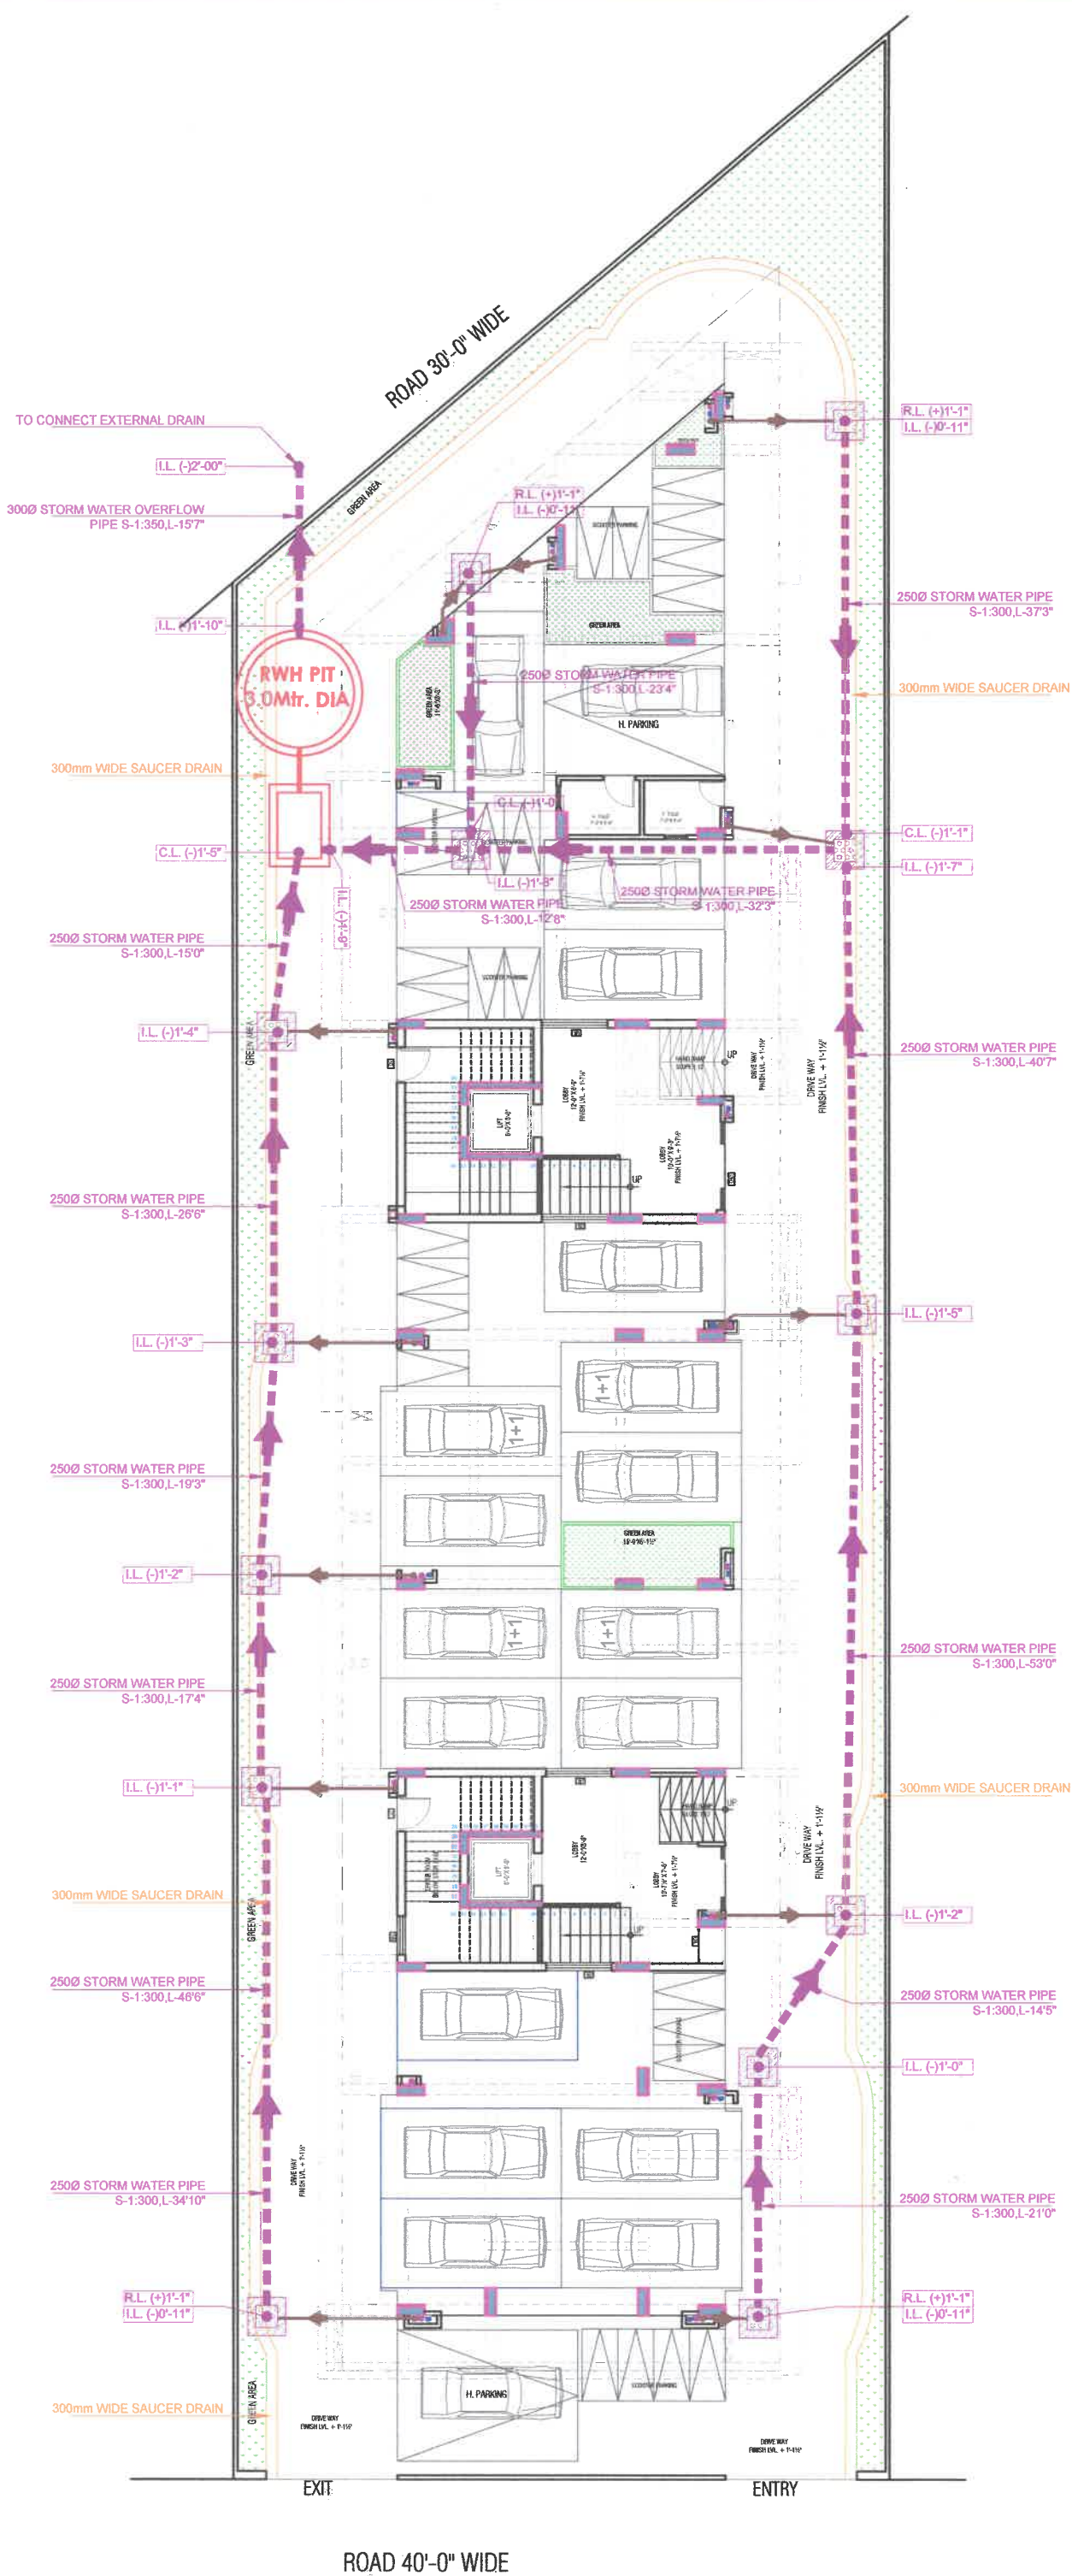


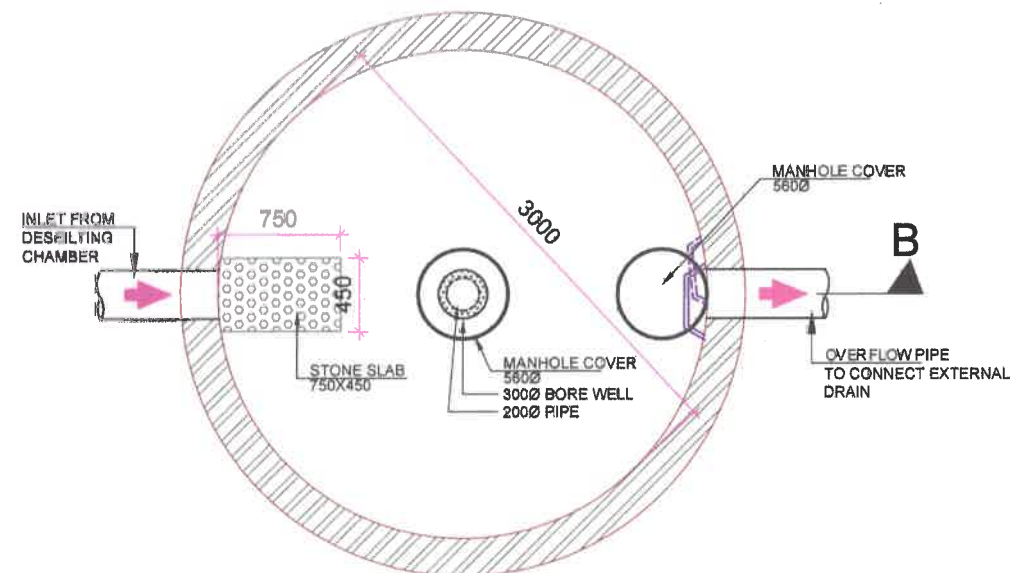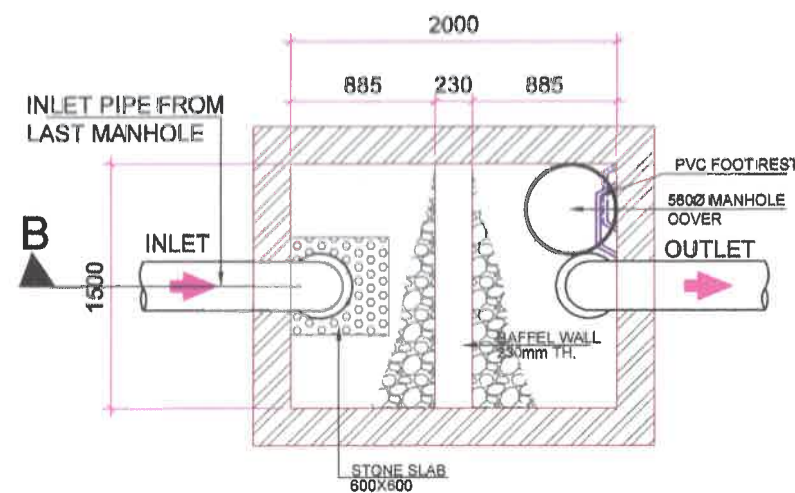

PLAN OF DESILTING CHAMBER & RWH PIT

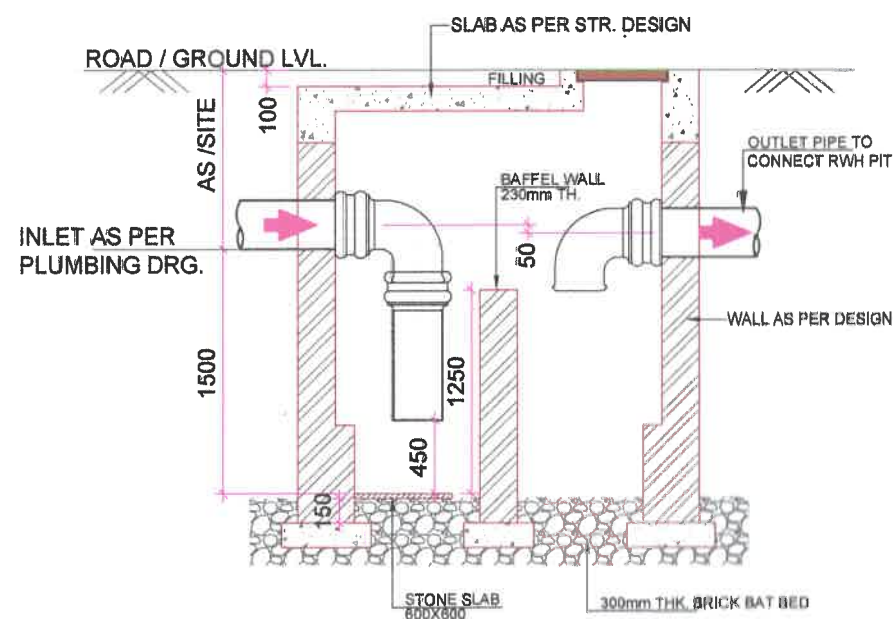

SECTION-B B

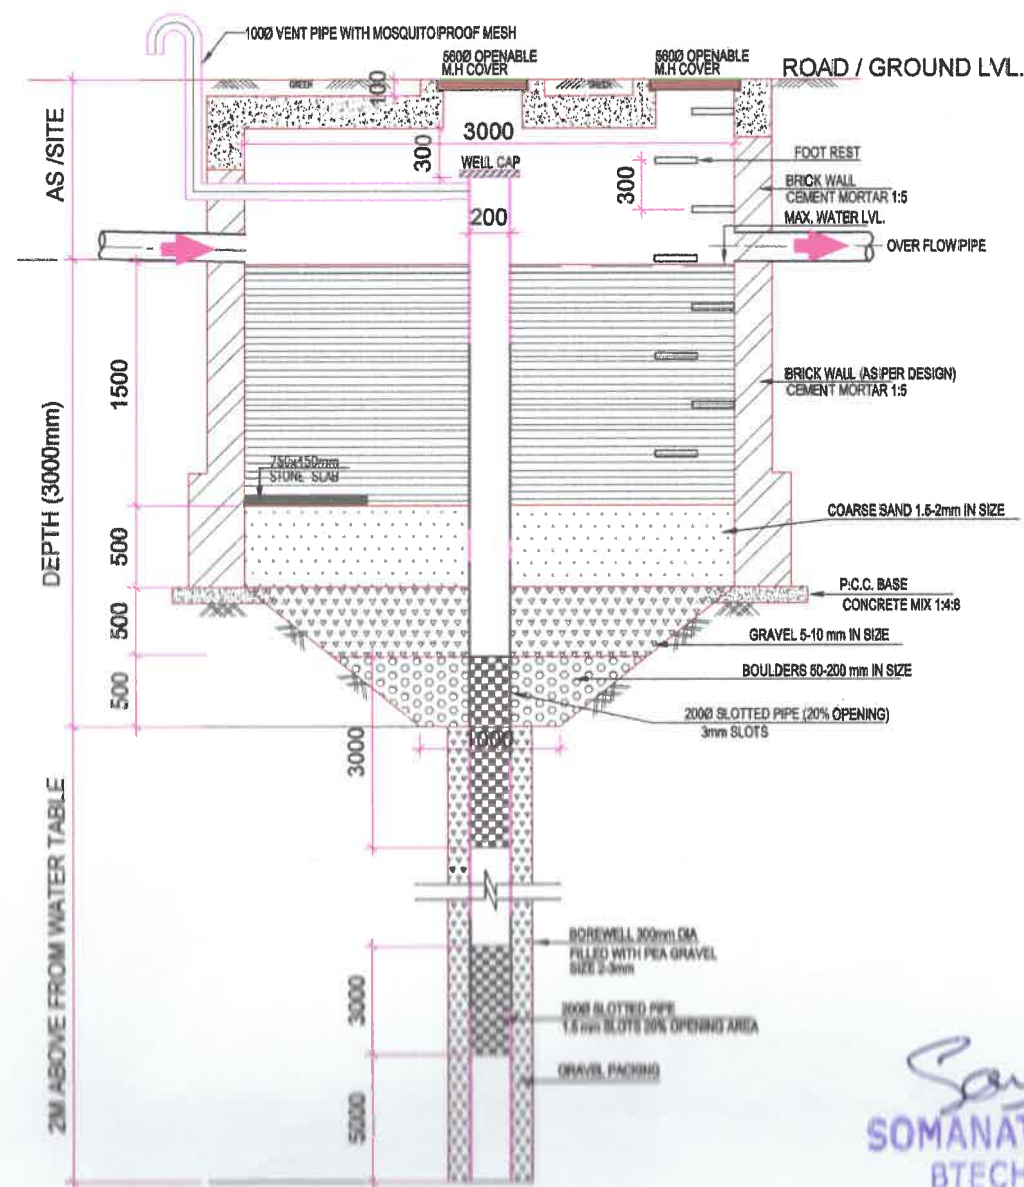

SOMANATH BEHAR
BTECH (CIVIL)

'RASIK RESIDENCY'
AT A-6 & A-11, NANDAN VIHAR,
JAGATPURA, JAIPUR.

GENERAL NOTES :-

1. All dimensions are in feet and inches.
2. Do not scale this drawing follow written dimensions only.
3. This drawing should be read in conjunction with other architectural, structural and service drawings.
4. Any discrepancy in the drawing should be immediately brought to the notice of architect, prior to the construction.
5. Architectural Drawings should be followed for the location of structural and masonry members however size & reinforcement shall be followed as structural or other relevant drawings.
6. Coordination with other services drawings such as electrical, hvac, plumbing etc. is the sole responsibility of the contractor.
7. For details follow large scale detailed drawings.
8. All drawings/measurements must be checked & verified by the contractor at site.
9. Architect's responsibility is limited to the soundness of its design only.
10. Bad workmanship will be sole responsibility of client & contractor.

WARNING :-

1. This drawing is the sole copyright of architects Mishra Garg & Associates and should be used for the purpose expressly issued.

DT.	NO.	ISSUED TO	CKD.

REVISIONS

DT.	NO.	ISSUED TO	CKD.

DT.	NO.	ISSUED TO	CKD.

PRINTS DATA

PROJECT TITLE

'RASIK RESIDENCY'
AT A-6 & A-11, NANDAN VIHAR,
JAGATPURA, JAIPUR.

DRAWING TITLE

TYPICAL RAIN WATER
HARVESTING PIT DRG.

ARCHITECTS :

MISHRA GARG & ASSOCIATES
ARCHITECTS, PLANNERS & INTERIOR DESIGNER
C-35, LAJPAT MARG, C-Scheme, JAIPUR.
TEL : (0141) 2373274 - 9104888
Email id :- mishra.garg@gmail.com

MEP CONSULTANT:-

SRAJAN ASSOCIATES
C-35A, NAKSHTRA PRIDE, LAJPAT MARG,
C-Scheme, JAIPUR
PH: +91-141-237-3210, E-MAIL: srajanpur@hotmail.com

ASSOCIATES CONSULTANT:-

BEHERA & ASSOCIATES PVT. LTD.
P-6256, BEHIND, ONG FILLING STATION,
LADO SARAI, NEW DELHI 110030 PH:
011-40588888, 09811911883 E-MAIL:
behera.associates@gmail.com

PREPARED BY	CHECKED BY	PROJECT MANAGER	DATE	REVISION
SOMANATH BEHAR	SOMANATH BEHAR	SOMANATH BEHAR	24/08/2024	1
SCALE	AS SHOWN	DATE	24/08/24	
N.T.S.				