

PROPOSED LAY OUT PLAN OF
"THE RING RESIDENCY COMMERCIAL"
IN KHASRA NO.- 641/204, 643/205, 206, 215, 659/216, 661/645.
AT VILLAGE :- SITARAMPURA, TEH.- SANGANER, DIST.- JAIPUR.


ZONAL ROAD 48.0 M. WIDE

"THE RING RESIDENCY COMMERCIAL"

	100 AMP FEEDER PANEL
	11/.433 KV SUB STATION
	4 CORE 120 SQ MM XLPE LT CABLE
	3 CORE 185 SQ MM XLPE HT CABLE
	11 KV 2 POLE MODIFIED STRUCTURE

KAPIL SHARMA
ELECTRICAL ENGINEER

ELECTRICAL PLAN LAYOUT

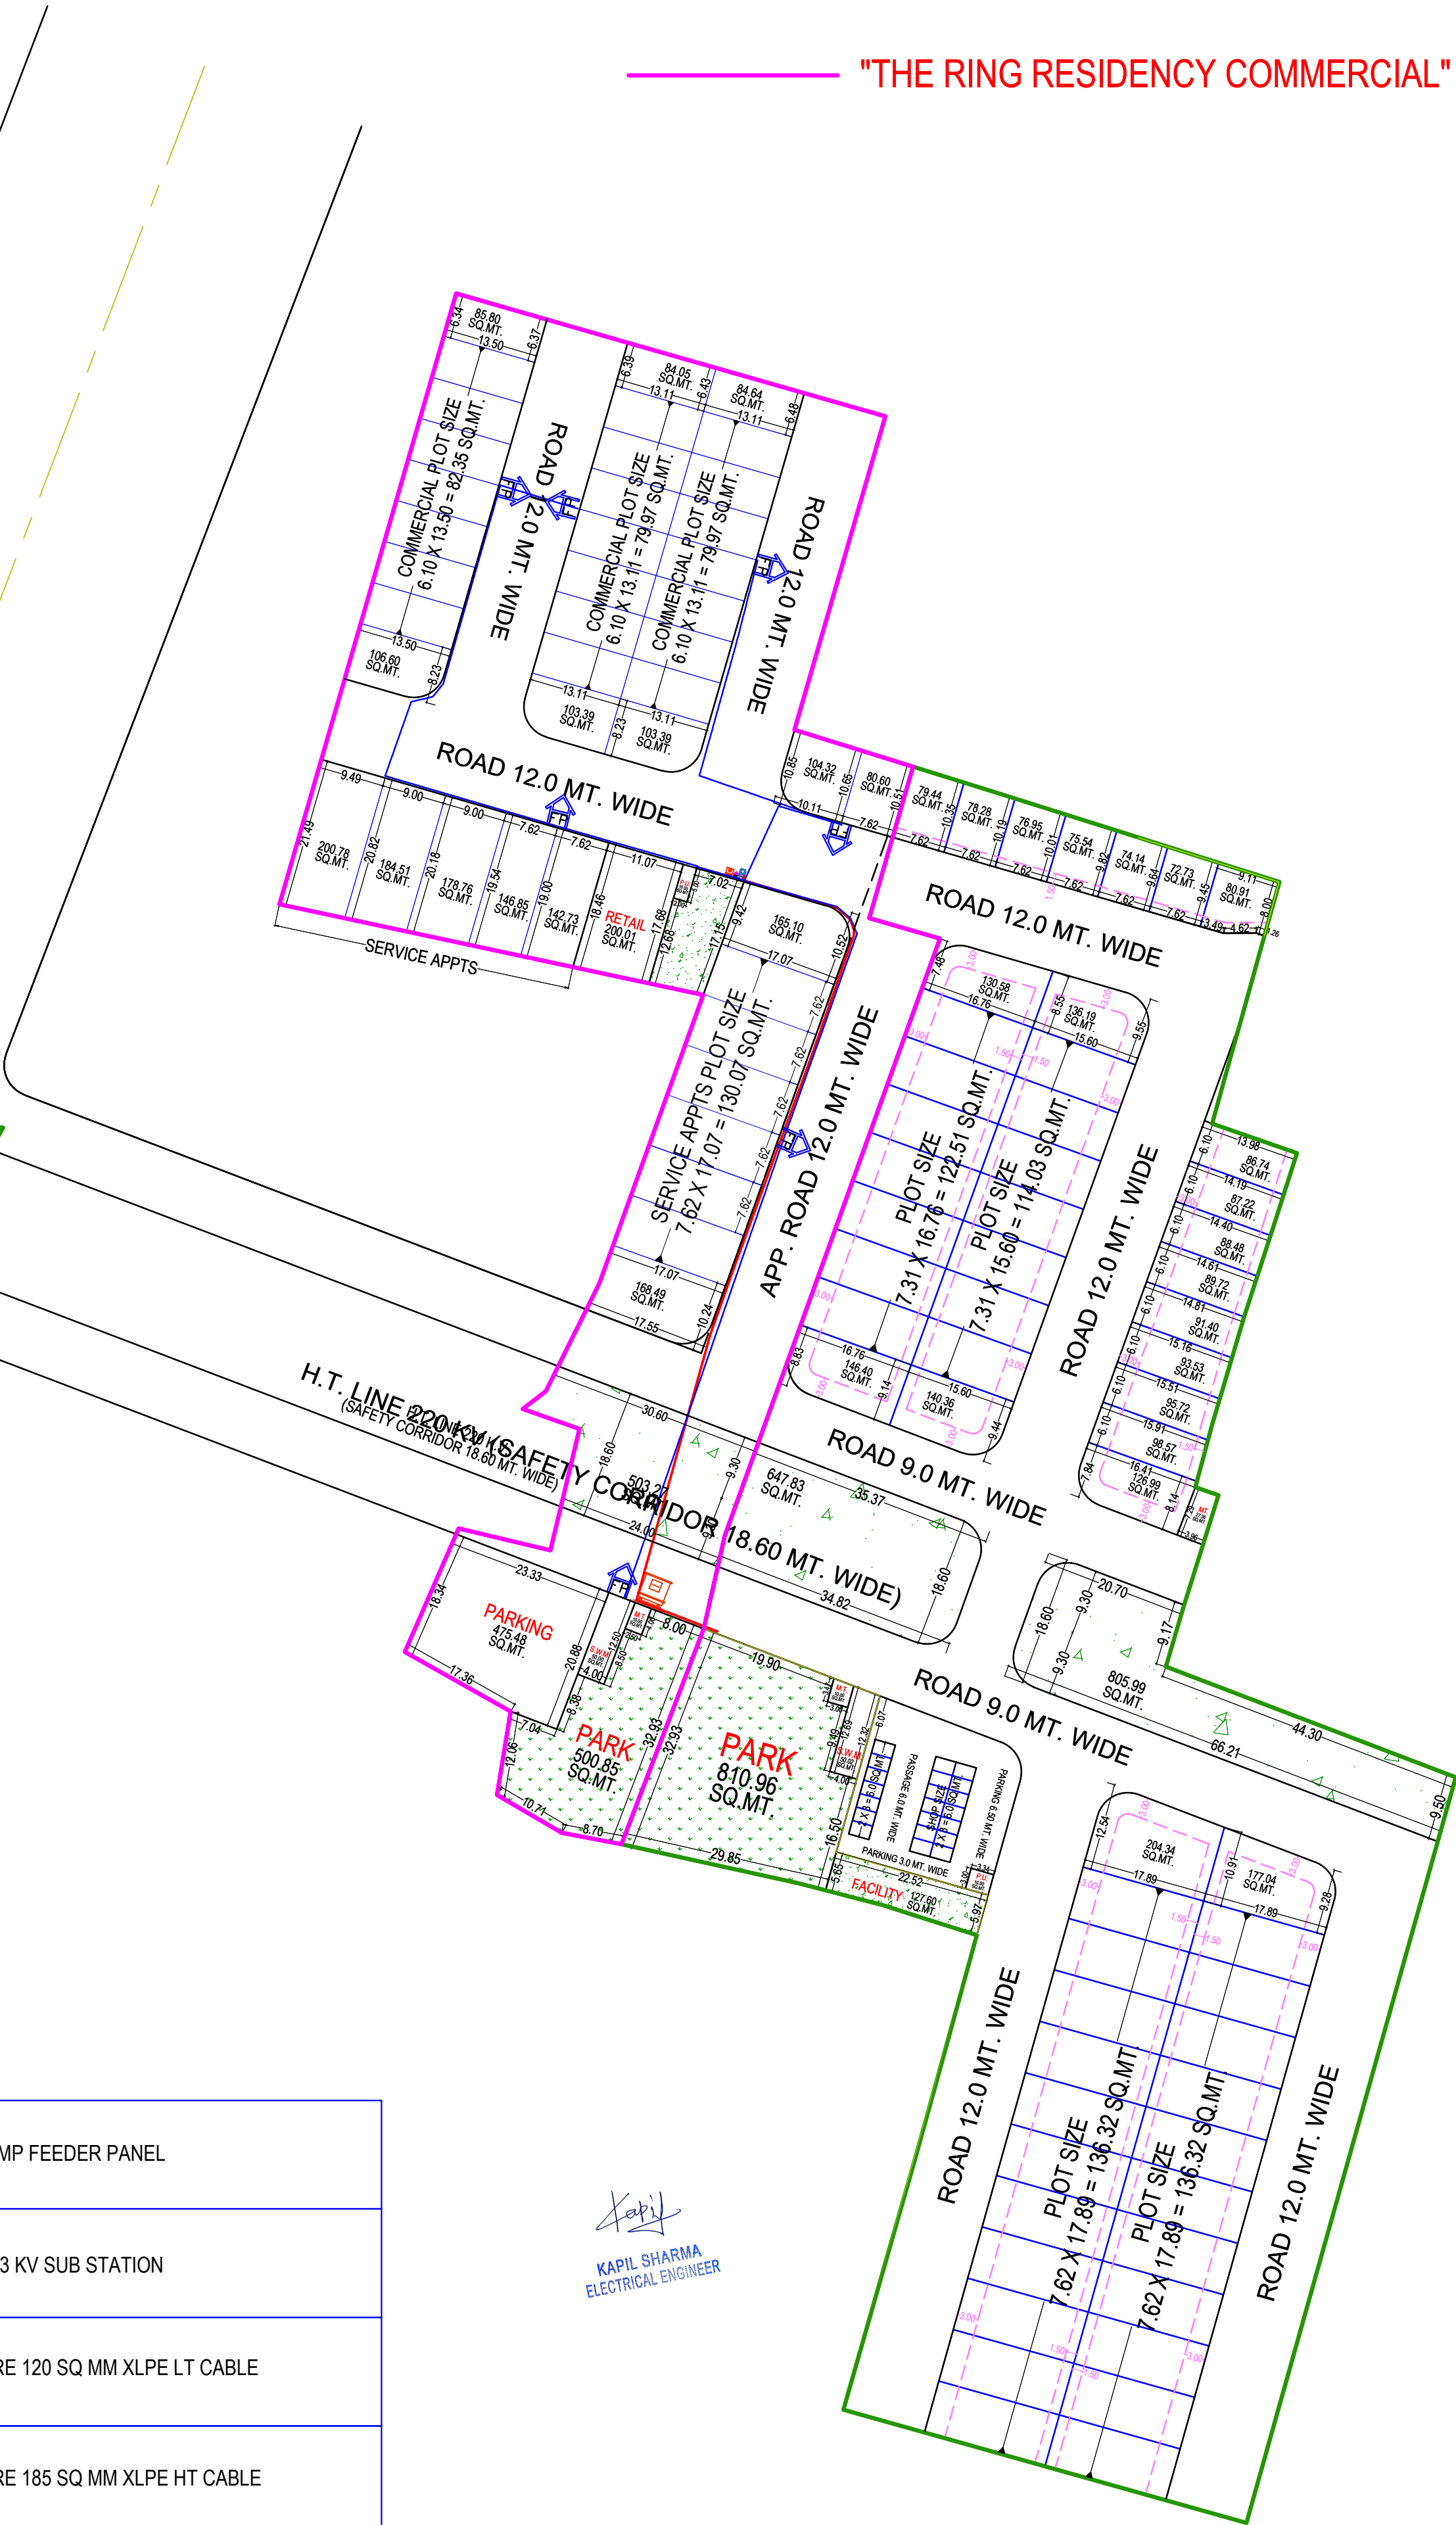

PROPOSED LAY OUT PLAN OF
"THE RING RESIDENCY COMMERCIAL"
IN KHASRA NO.- 641/204, 643/205, 206, 215, 659/216, 661/645.
AT VILLAGE :- SITARAMPURA, TEH.- SANGANER, DIST.- JAIPUR.

"THE RING RESIDENCY COMMERCIAL"

ZONAL ROAD 48.0 M. WIDE

	6.5 METER LONG SINGLE ARM STREET LIGHT POLE
	6.5 METER LONG DUAL ARM STREET LIGHT POLE
	STREET LIGHT TIMER PANEL - AUTO ON/OFF
	STREET LIGHT CABLE

Kapil
KAPIL SHARMA
ELECTRICAL ENGINEER

STREET LIGHT LAYOUT PLAN

