

CLIENT:-

" ASHADEEP GROUP "

Rudraksh-I Detail			Rudraksh-II Detail		
Sl.	Tower No.	of Flt	Sl.	Tower No.	of Flt
1.	UGI Tower-A	40	1.	UGI Tower-A	40
2.	UGI Tower-B	40	2.	UGI Tower-B	40
3.	UGI Tower-C	40	3.	UGI Tower-C	40
4.	UGI Tower-D	40	4.	UGI Tower-D	40
5.	UGI Tower-E	40	5.	UGI Tower-E	40
6.	UGI Tower-F	40	6.	UGI Tower-F	40
Total Flt		240	Total Flt		240

S.NO.	DESCRIPTION	SYMBOL
1.	700 mm Rain Water Pipe	
2.	600 mm Rain Water Pipe	
3.	500 mm Rain Water Pipe	
4.	450 mm Rain Water Pipe	
5.	300 mm Rain Water Pipe	
6.	200 mm Rain Water Pipe	
7.	150 mm Rain Water Pipe	
8.	250 mm Sewer Pipe	
9.	200 mm Sewer Pipe	
10.	160 mm Sewer Pipe	

NOTE:-
1. uPVC SDR CLASS SNB LESS THEN 200 MM PIPE Ø (IS 15328-2003)
2. RCC NPØ ABOVE 200 MM PIPE Ø (IS 458 : 2003)

S.NO.	DESCRIPTION	SYMBOL
1.	Rain Water Chamber	
2.	Sewer Manhole	

ARCHITECTS :

maicharchitects
ARCHITECTS, ENGINEERS AND INTERIOR DESIGNERS
PLOT No. 1, OFF SAHAKAR MARG,
LAL KOTHI SCHEME, JAIPUR - 302015
TEL: 91-0141-2741232, 91-0141-2743819
TELE FAX: 91-0141-2741664
email : studio@maicharchitects.in, maicharchitects@gmail.com
web : www.maicharchitects.in

SERVICES CONSULTANTS:

A ONE INFRACONSULTANTS PVT.LTD.

7 KHA 13 JAWAHAR
NAGAR, JAIPUR,
9414377742, 0141-4020742,
genesharma2005@yahoo.co.in
www.a-oneconsultants.com, www.
aoneconsultants.co.in

259 SHIPRA SUN CITY
CHANDIGARH INDIA
9837018583
rajivsharma32002@yahoo.com

PROJECT :-

ASHADEEP GROUP
" RUDRAKSH-I & II "
(Lig & Ews)

NAME OF DRAWING:-



Outer Plumbing Detail

DRAWN BY: Navratan
APPROVED BY: S.K.M.

SCALE : R-2
REV. NO. :
DATE : 05-09-2019

DRAWING NO. :
NORTH

ROAD 30.0 M WIDE

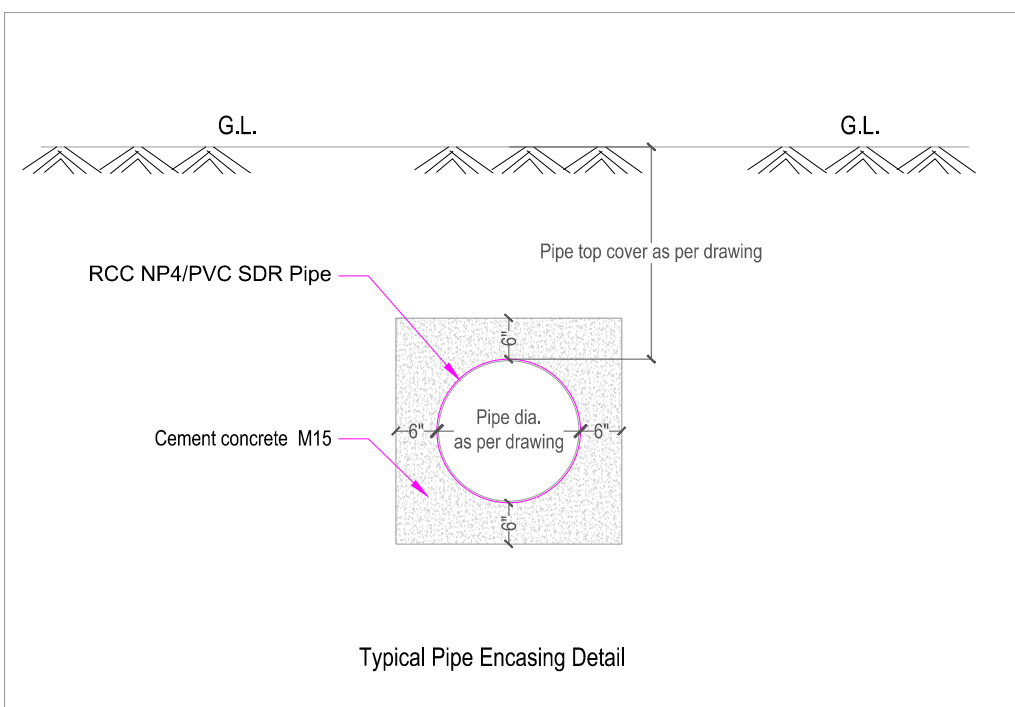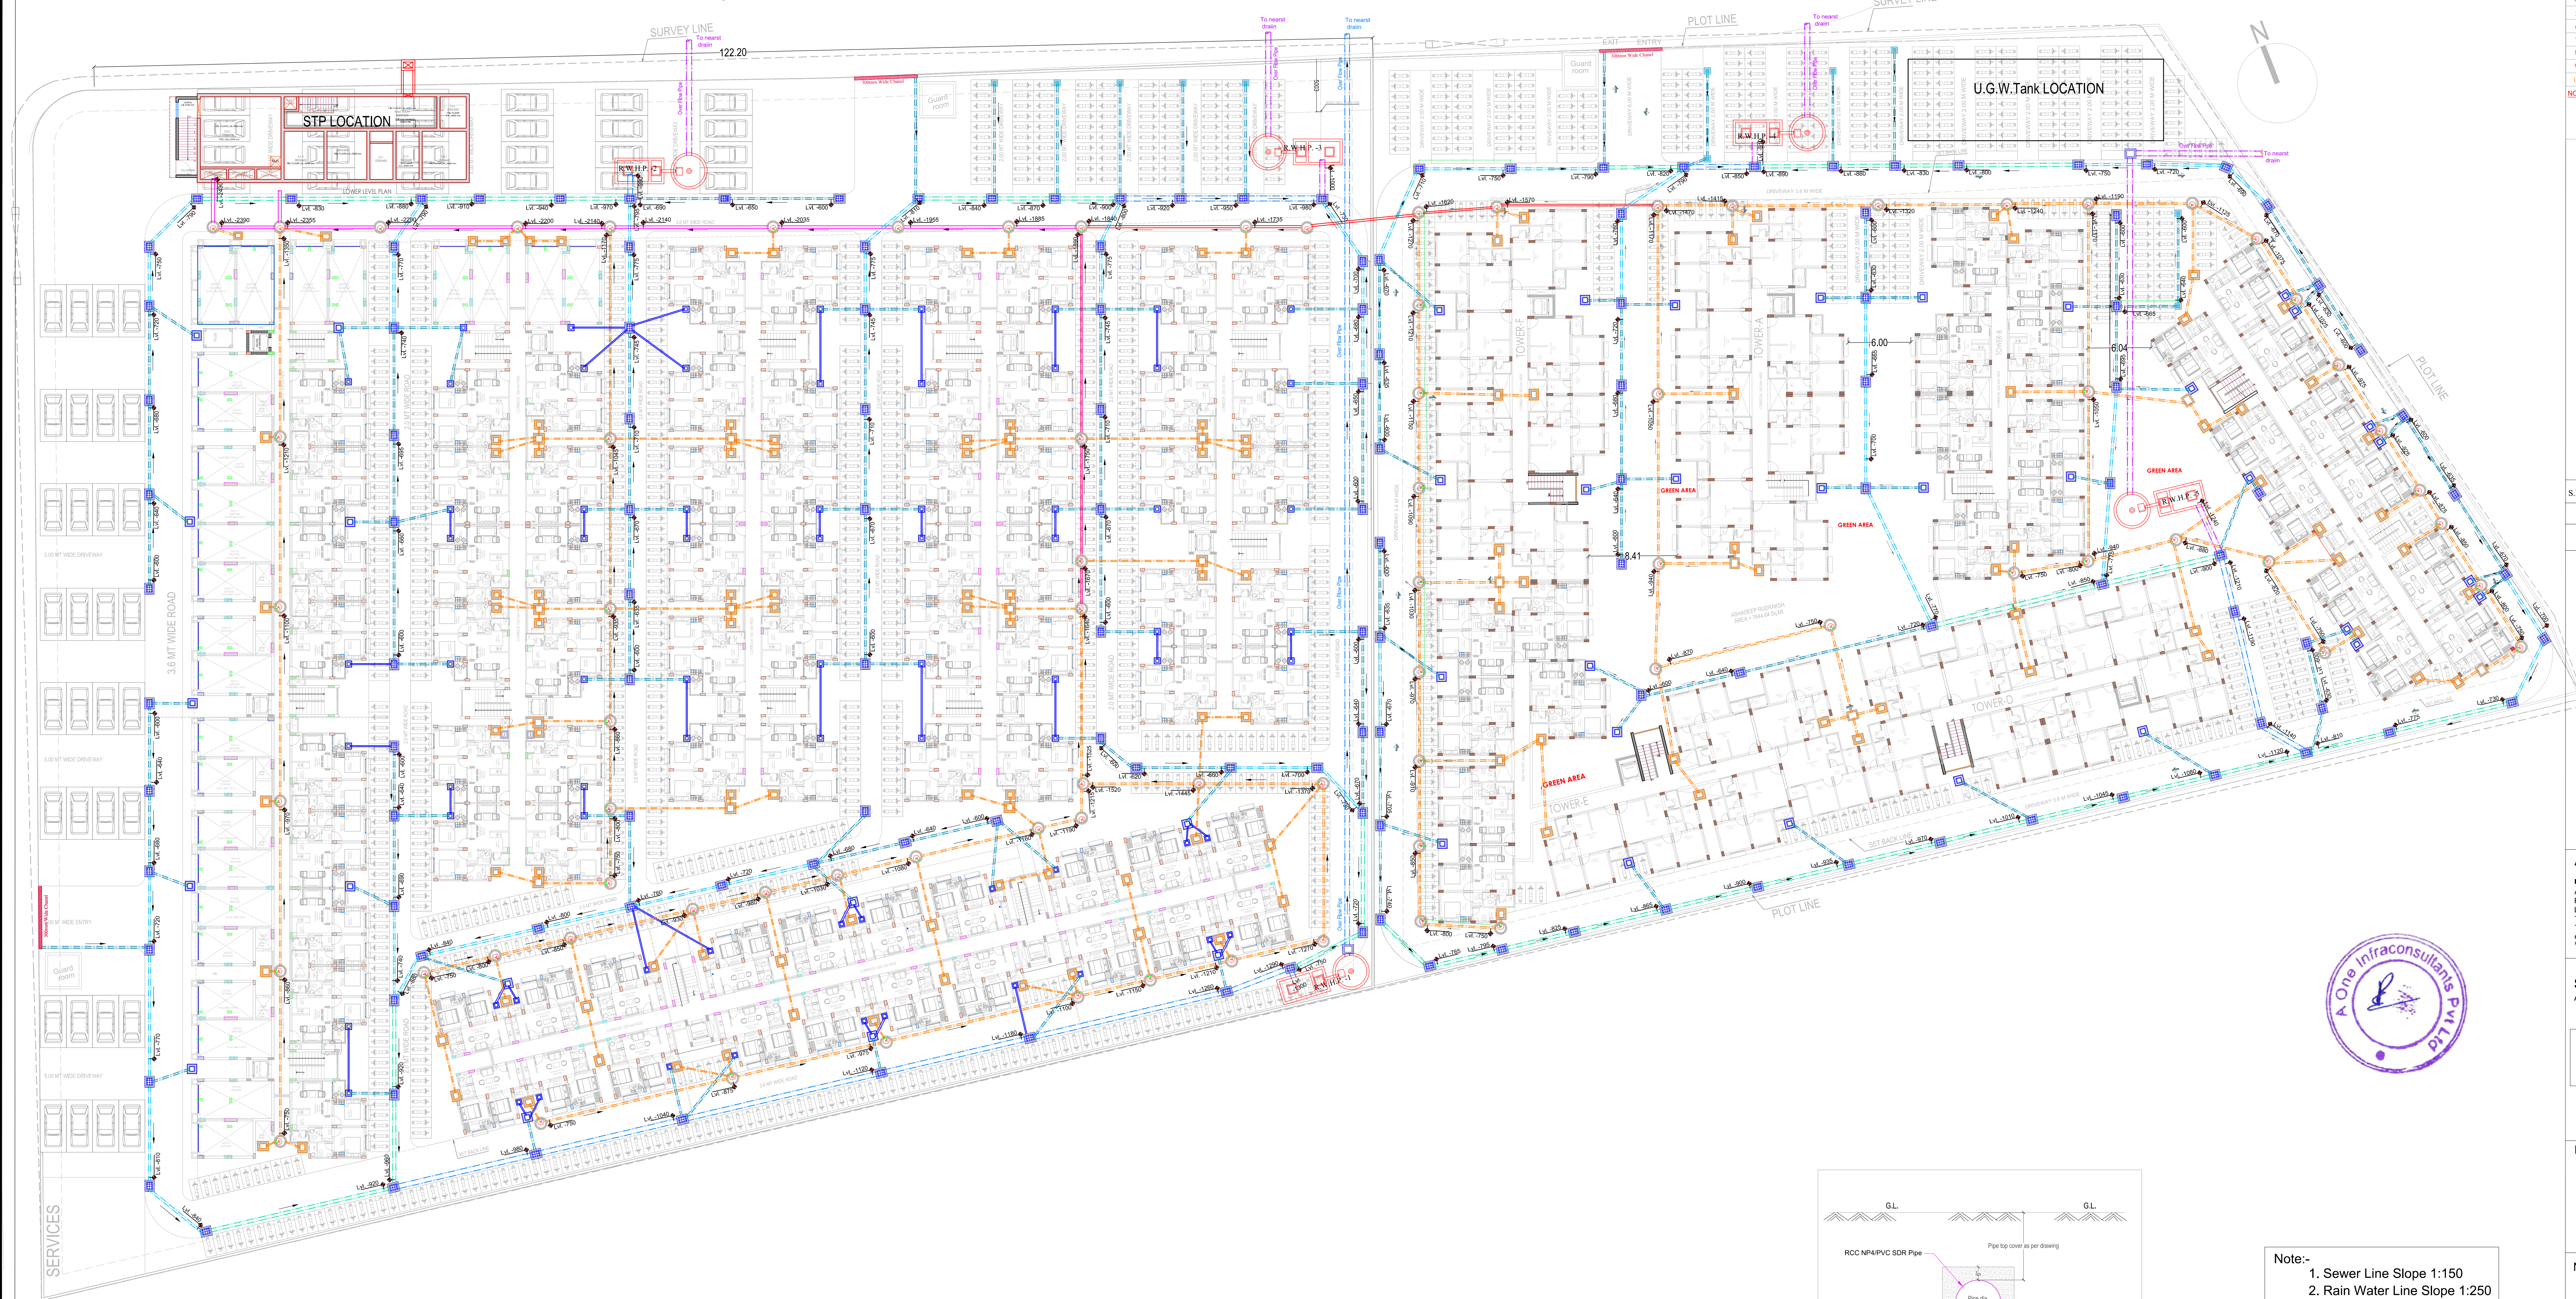


Note:-
1. Sewer Line Slope 1:150
2. Rain Water Line Slope 1:250

Driveway level +00
Sewer Start Manhole IL -750MM
Driveway level +00
Rain Water Start Manhole IL -600MM

S.NO.	DESCRIPTION	SYMBOL
1.	Fresh Water Pipe	DW DW DW
2.	Recycle Water Pipe	RW RW RW

NOTE:-
UGT to OHT water supply Pipe Material
GI Class-B Pipe (as per IS 1239/3589)

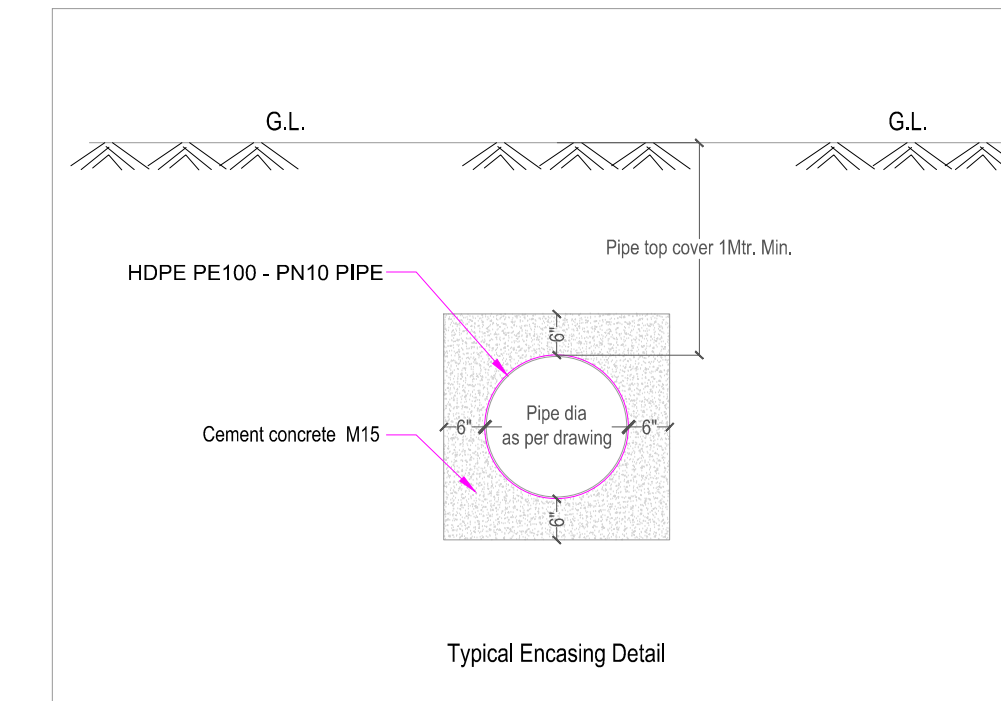

CLIENT:-

" ASHADEEP GROUP "

R O A D 30.0 M W I D E


SURVEY LINE

122.20

PLOT LINE

SURVEY LINE

U.G.W.Tank LOCATION

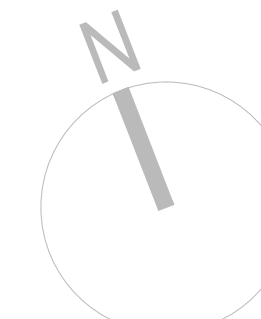

PLOT LINE

PLOT LINE

SET BACK LINE



ARCHITECTS :

mialarchitects
ARCHITECTS, ENGINEERS AND INTERIOR DESIGNERS
PLOT No-1, OFF SAHAKAR MARG,
LAL KOTHI SCHEME, JAIPUR - 302015
TEL: 91-0141-2741232, 91-0141-2743619
TELE FAX: 91-0141-2741664
email - studio@mialarchitects.in, mialarchitects@gmail.com
web - www.mialarchitects.in

SERVICES CONSULTANTS:

A ONE INFRACONSULTANTS PVT.LTD.

7 KHA 13 JAWAHAR
NAGAR, JAIPUR,
9414377742, 0141-4020742,
ganeshsarve2005@yahoo.co.in
www.a-oneconsultants.com, www.
aoneconsultants.co.in

259 SHIPRA SUN CITY
GHAZIABAD INDIA
9837018583
rajivsharma32002@yahoo.com

PROJECT :-

ASHADEEP GROUP
" RUDRAKSH-I & II "
(Lig & Ews)


NAME OF DRAWING:-

Outer Water Supply
Detail

DRAWN BY: APPROVED BY:
Navratan S.K.M.

SCALE: REV. NO.: DATE:
R-2 05-09-2019

DRAWING NO.: NORTH:

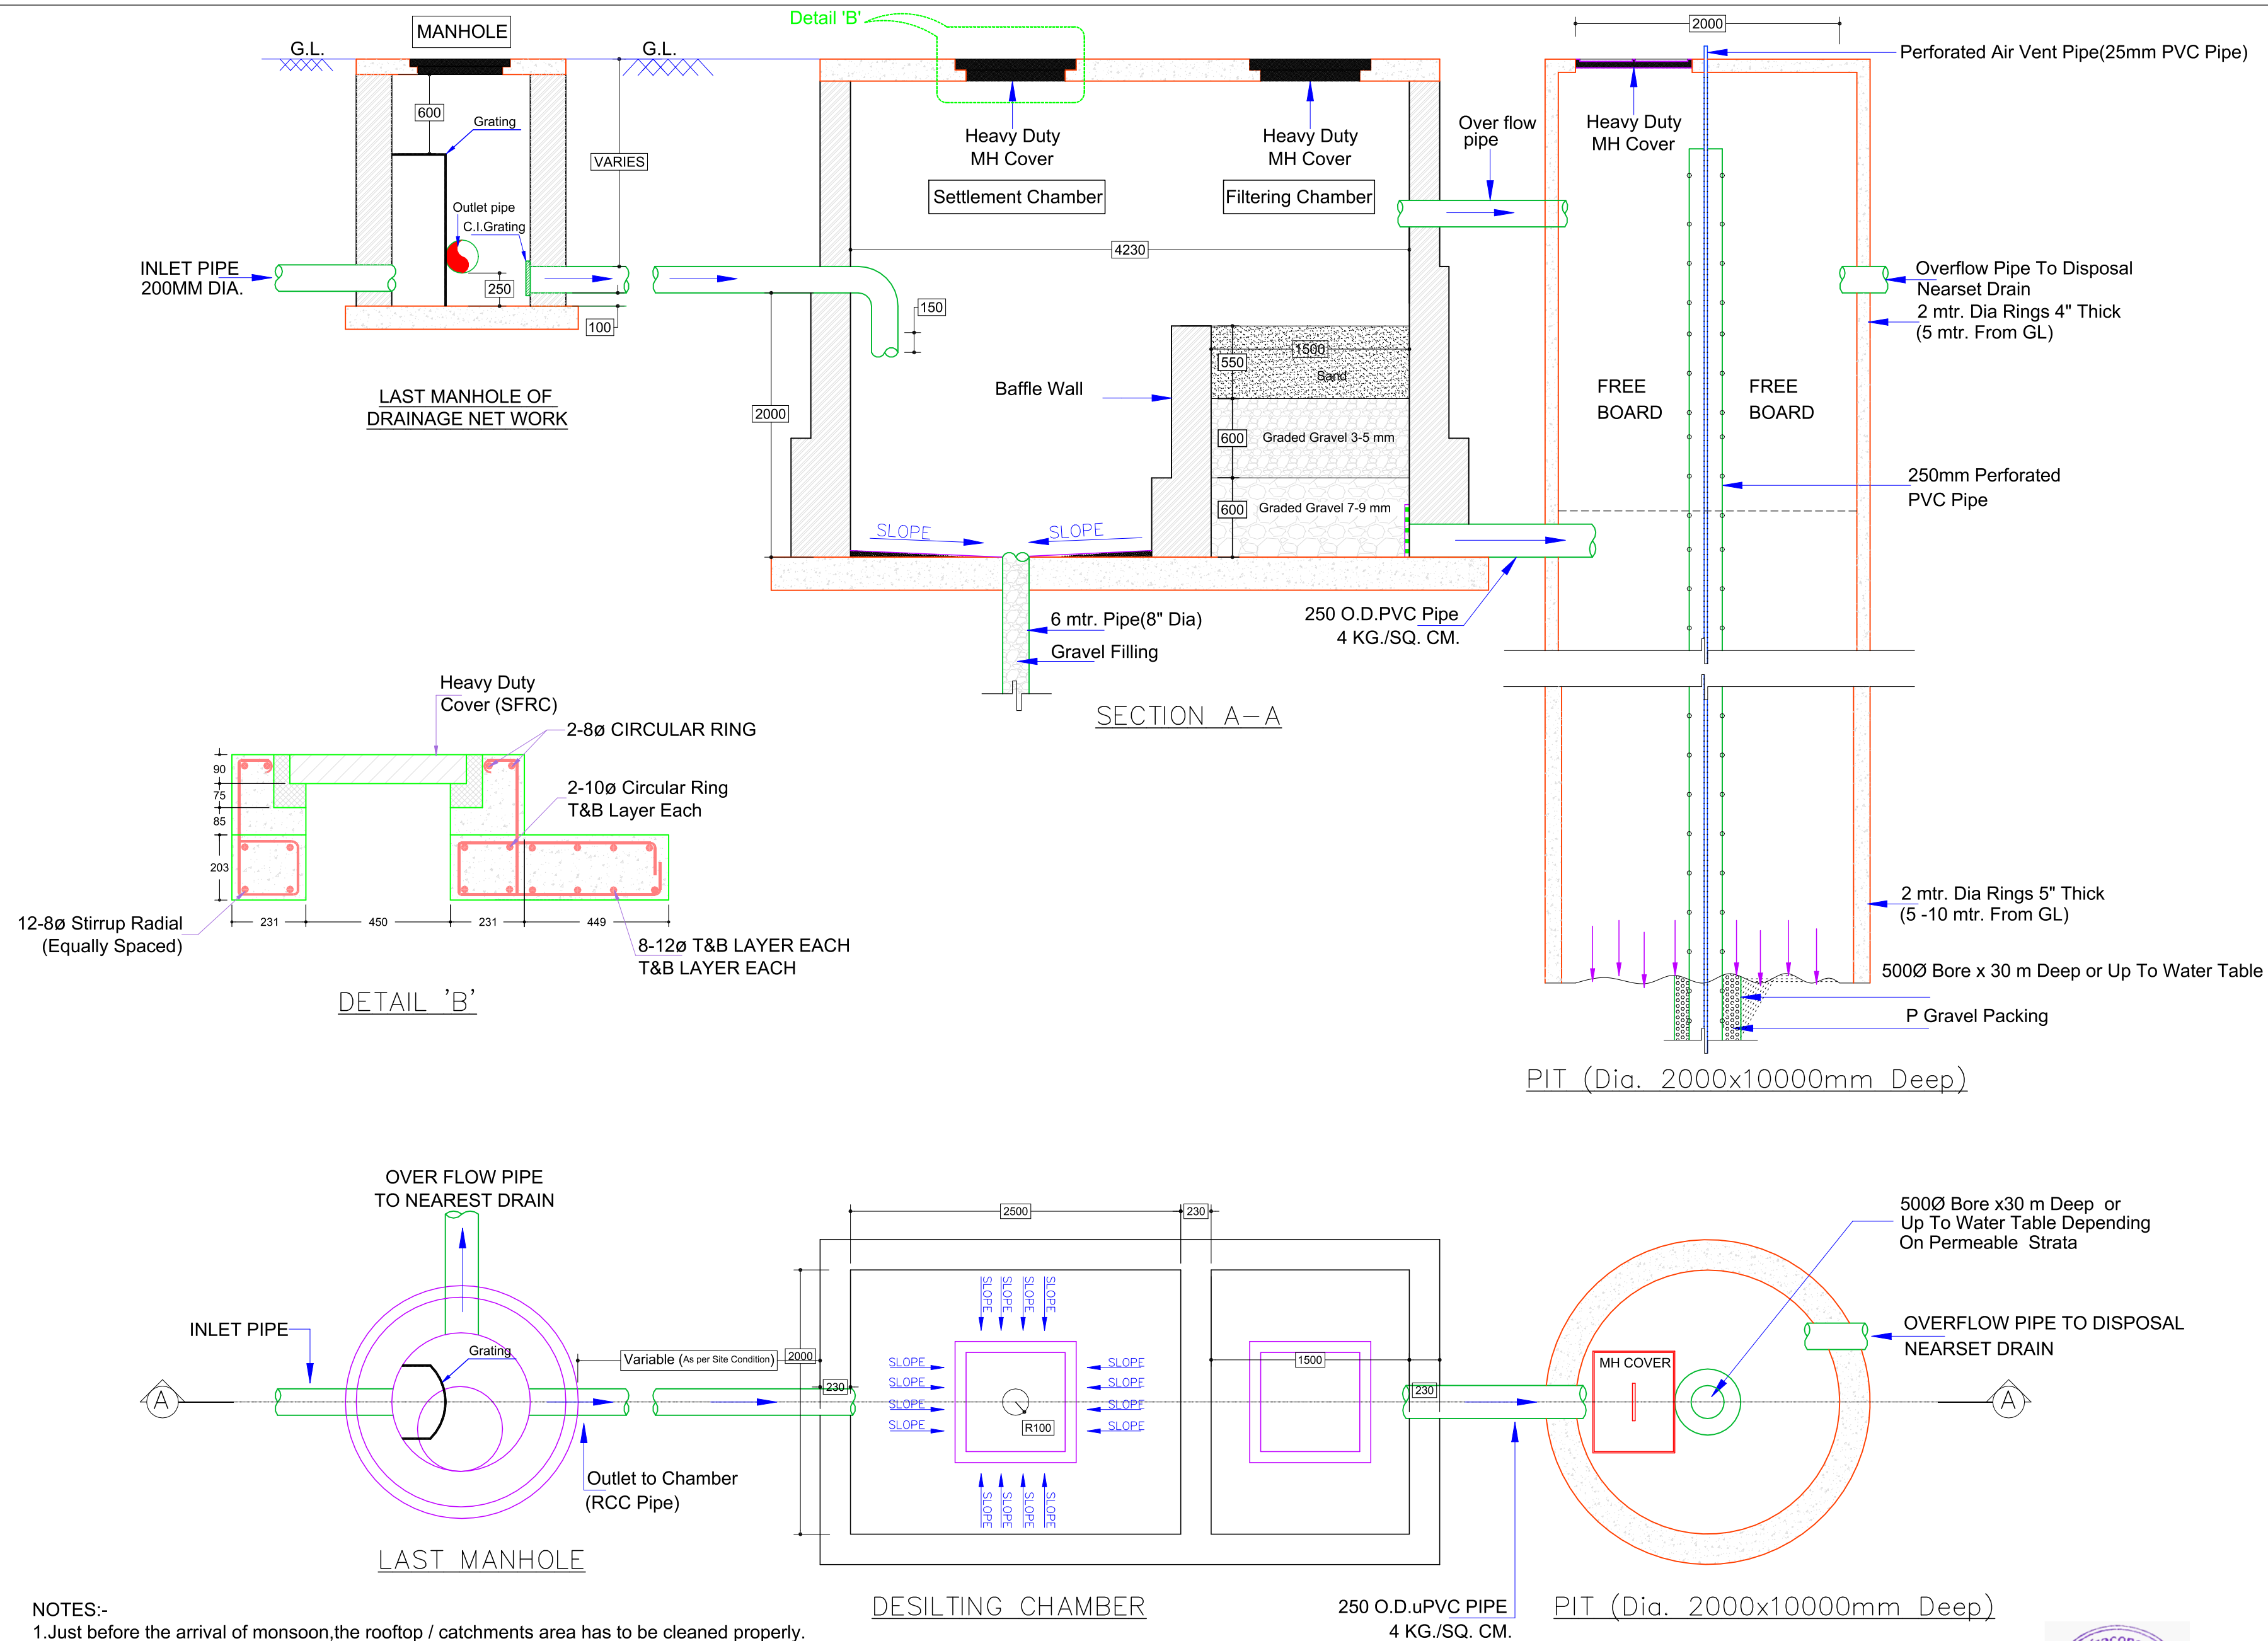

- NOTES:-**
1. Just before the arrival of monsoon, the rooftop / catchments area has to be cleaned properly.
 2. The roof outlet on the terrace should be covered with a mesh to prevent entry of leaves or other solid waste into the system.
 3. The Filter materials have to be either replaced or washed properly before the monsoon.
 4. The diversion valve has to be opened for the first 5 to 10 minutes of rain to dispose off the polluted first flush.
 5. The depth of bores (of recharge structures) shall be finalised depending on the actual site condition.
 6. All polluted water should be taken away from the recharge structures.

CLIENT:-

" ASHADEEP GROUP "

ARCHITECTS :

mla architects
ARCHITECTS, ENGINEERS
AND INTERIOR DESIGNERS

PLOT No.-1, OFF SAHAKAR MARG,
LAL KOTHI SCHEME, JAIPUR - 302015
TEL. 91-0141-2741232, 91-0141-2743619
TELE FAX. 91-0141-2741664
email - studio@maarchitects.in,
maarchitects@gmail.com
web - www.maarchitects.in

SERVICES CONSULTANTS:
A ONE INFRACONSULTANTS PVT.LTD.

one
Consulting Engineers

7 KHA 13 JAWAHAR
NAGAR, JAIPUR.
9414377742, 0141-4020742
ganesh@one2005@yahoo.co.in
www.a-oneconsultants.com, www.
aoneconsultants.co.in

259 SHIPRA SUN CITY
GHAZIABAD INDIA
9837018583
rajivsharma632002@yahoo.com

PROJECT :

ASHADEEP GROUP
" RUDRAKSH-I & II "
(Lig & Ews)

NAME OF DRAWING:

**Typical Rain Water
Harvesting Detail**

DRAWN BY: **M.K.M.**

APPROVED BY: **S.K.M.**

SCALE: **R-0**

REV. NO.: **25-01-2022**

DATE: **25-01-2022**

DRAWING NO.: **1/1**

NORTH:

